

First Floor Plan - Bld 23



Milton Architects Limited
 2 Cedar House The Parade
 Marlborough Wiltshire SN8 1NY

T: 01672 514354 M: 07795 414675
 mail@miltonarchitects.co.uk

Project : **RAF Yatesbury
 Building 23**


Contents : **Proposed first floor plan**

milton architects

Scale : 1:10@A3

Date : Nov/08

Drawing : **817/ 23 /02_???** P

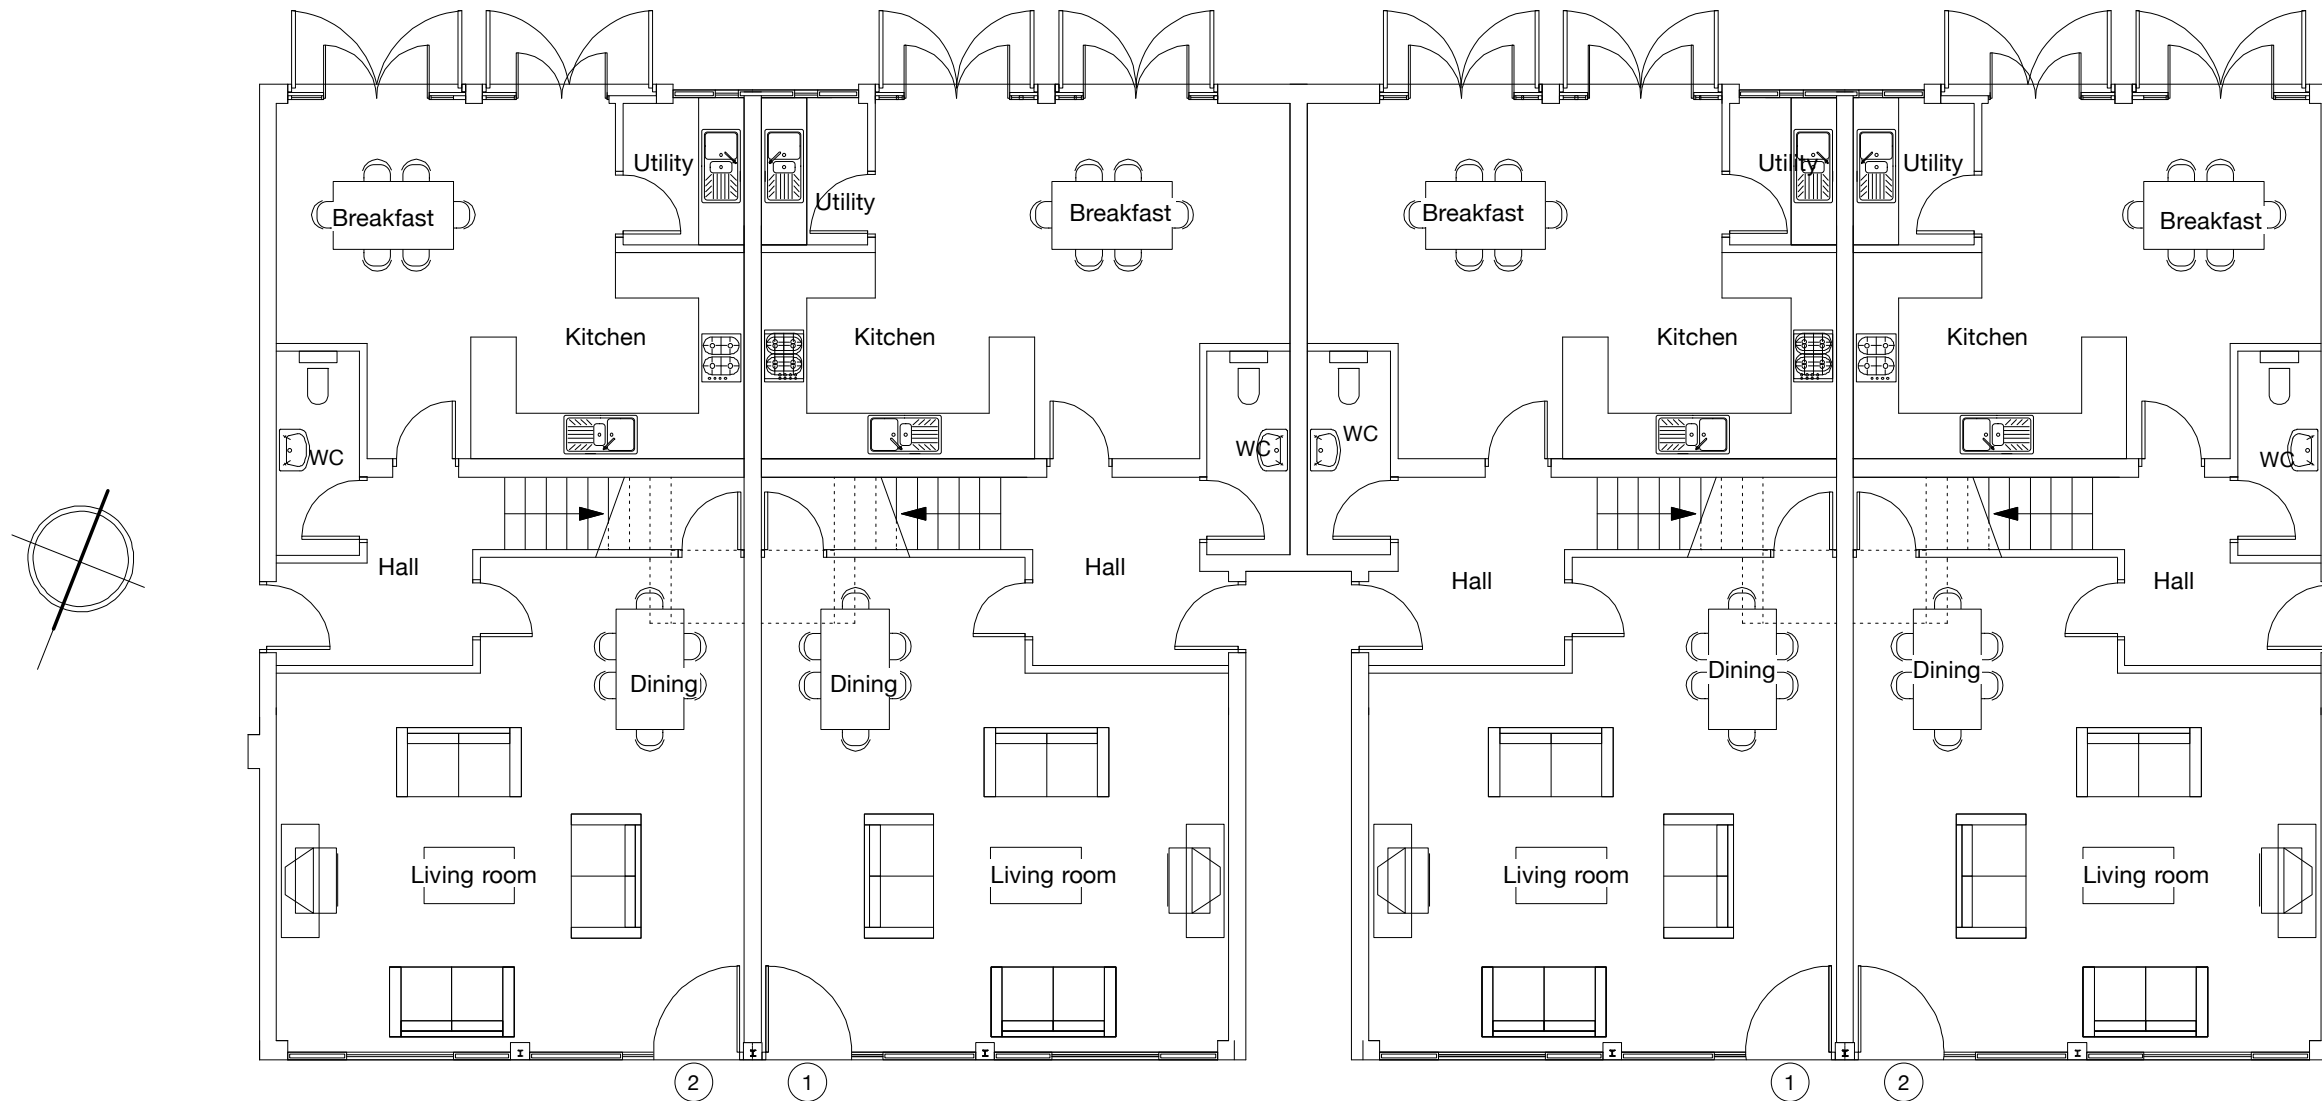

Ground Floor Plan - Bld 23



Milton Architects Limited
 2 Cedar House The Parade
 Marlborough Wiltshire SN8 1NY
 T: 01672 514354 M: 07795 414675
 mail@miltonarchitects.co.uk

Project : **RAF Yatesbury
 Building 23**

Contents : **Proposed ground floor plan**

milton architects

Scale : 1:10@A3

Date : Nov/08

Drawing : **817/ 23 /02_???** P