




South Elevation

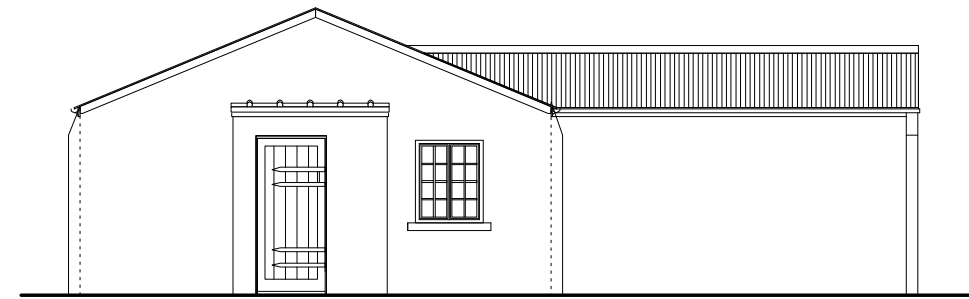


East Elevation

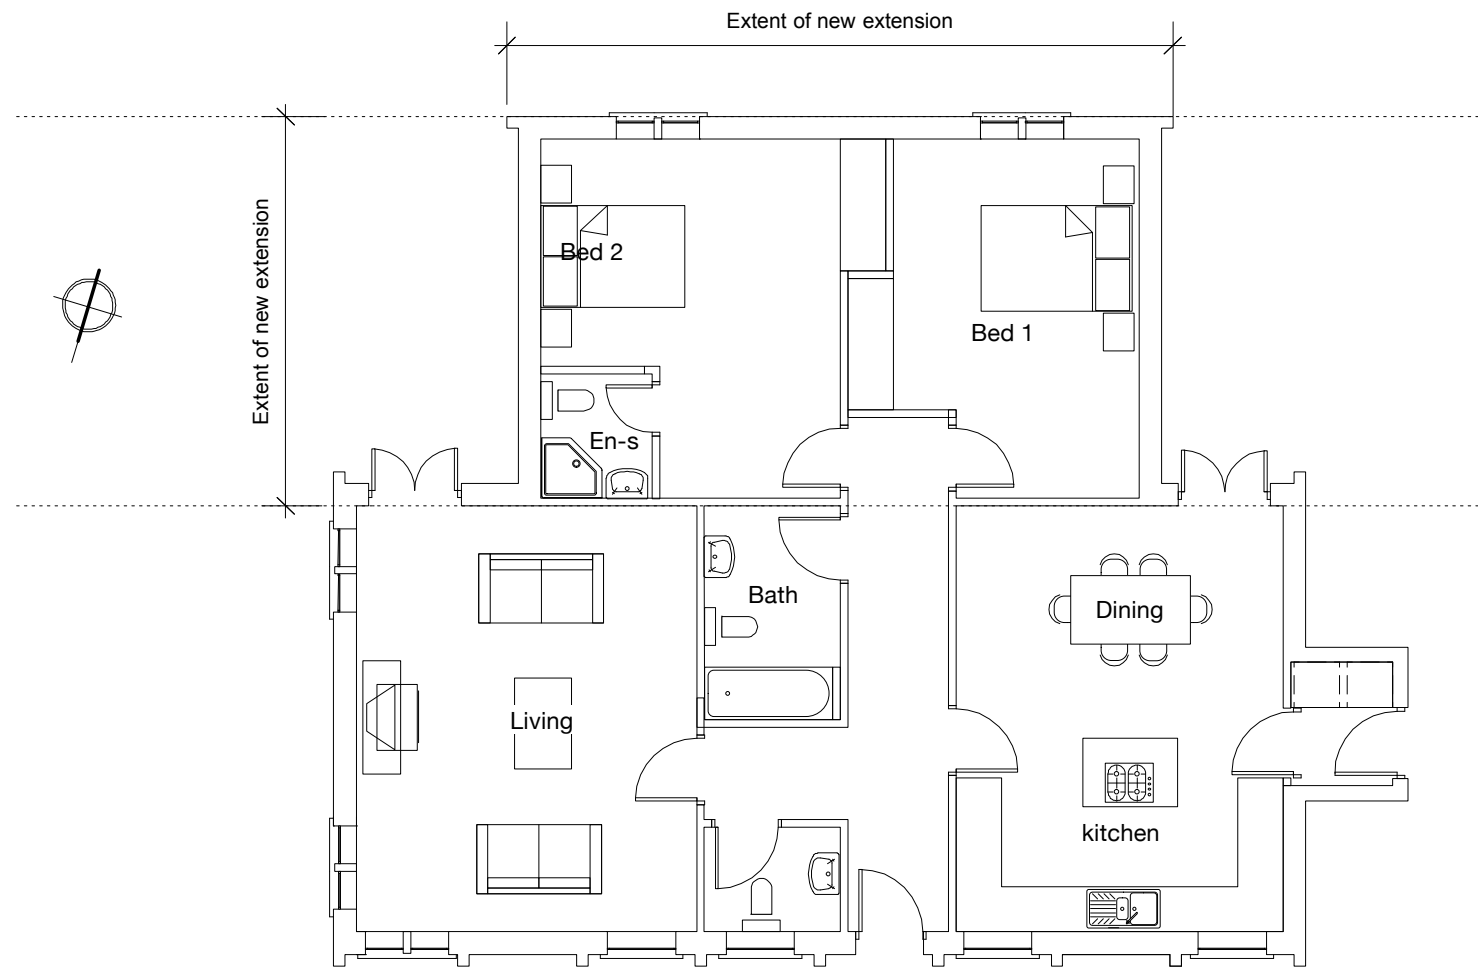

Floor Plan - Bld 41

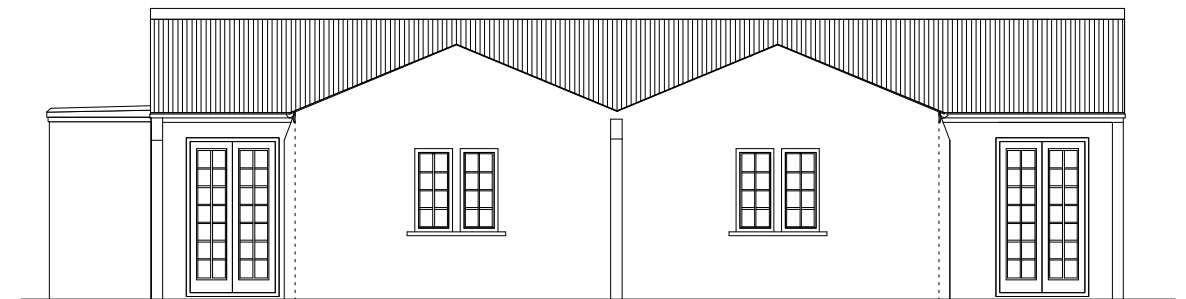

North Elevation

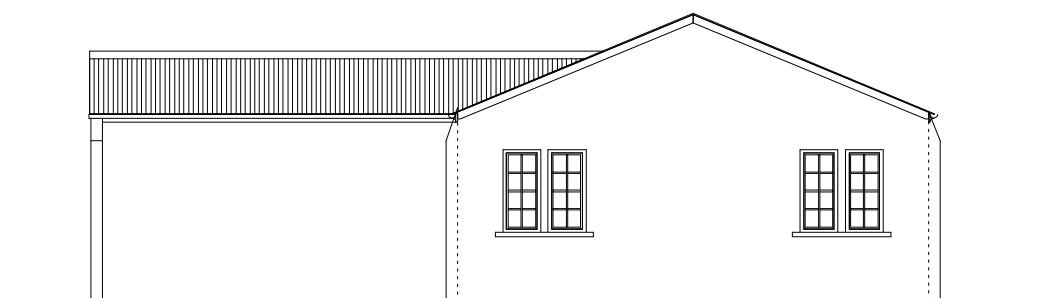

West Elevation



Milton Architects Limited
 2 Cedar House The Parade
 Marlborough Wiltshire SN8 1NY

T: 01672 514354 M: 07795 414675
 mail@miltonarchitects.co.uk

Project : **RAF Yatesbury
 Building 41**

Contents : **Proposed plans**

milton architects

Scale : 1:10@A3

Date : Nov/08

Drawing : **817/ 41 /02_002** P