



NORTH EAST ELEVATION

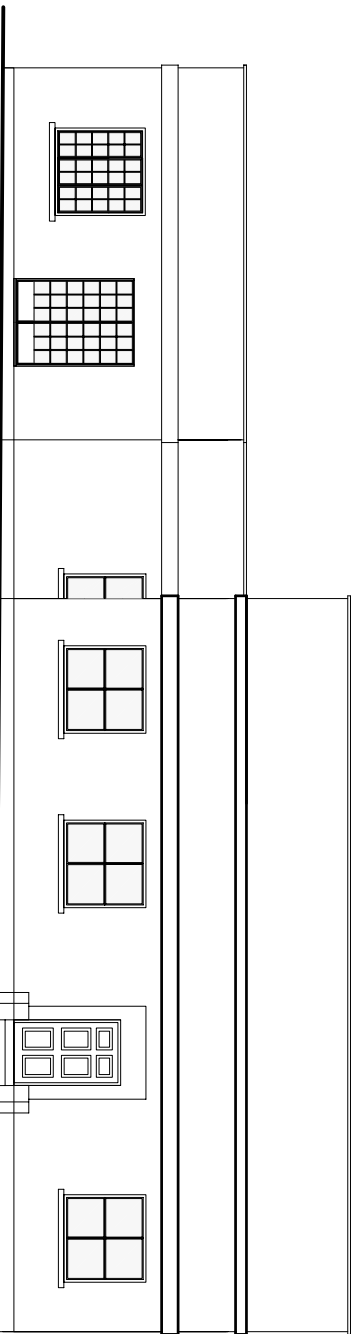


SOUTH WEST ELEVATION

NOTE  
For details of restoration, refer to  
"Restoration Report for RAF  
Yatesbury"

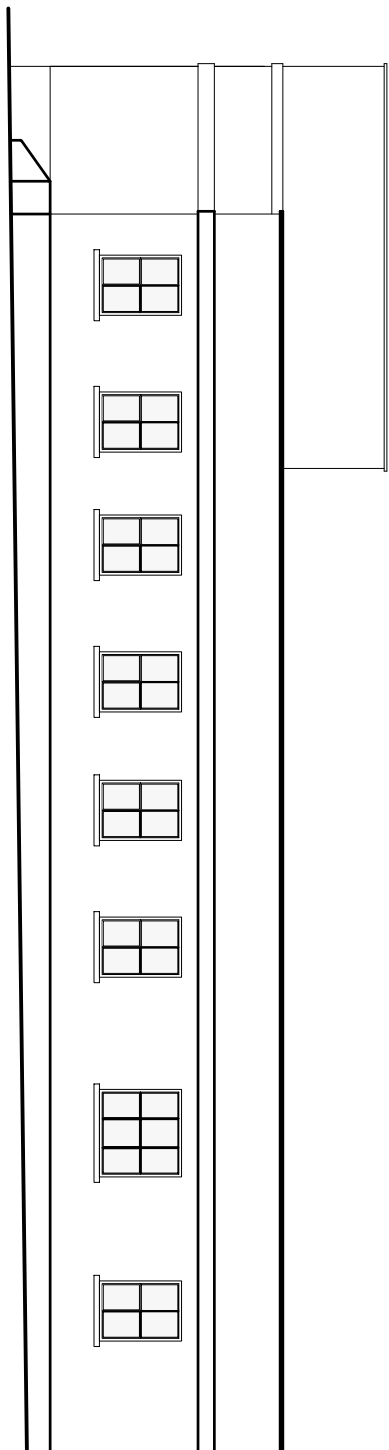

NORTH WEST ELEVATION

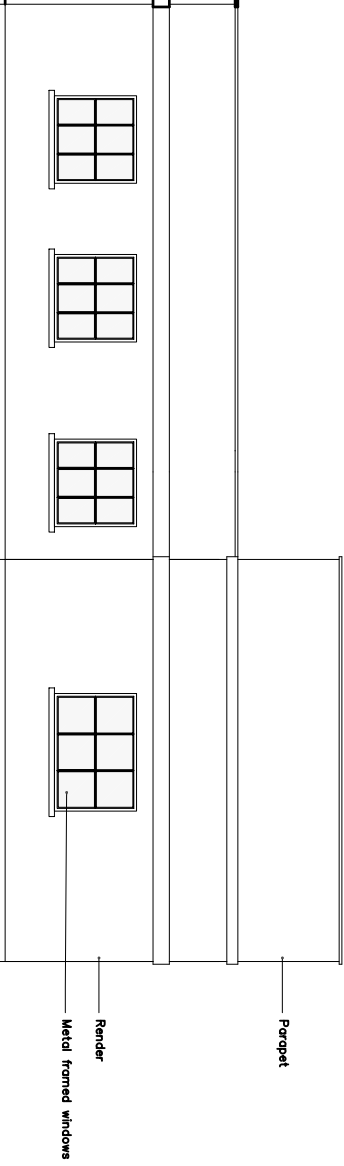

SOUTH EAST ELEVATION

Existing window removed and  
replaced with new timber  
panelled door to match  
existing

Parquet

Render

Metal framed windows

NO.	DATE	DESCRIPTION
1		ISSUED FOR PERMIT APPLICATION
2		FOR CONSULTATION
3		FOR PERMIT APPLICATION
4		FOR PERMIT APPLICATION
5		FOR PERMIT APPLICATION
6		FOR PERMIT APPLICATION
7		FOR PERMIT APPLICATION
8		FOR PERMIT APPLICATION
9		FOR PERMIT APPLICATION
10		FOR PERMIT APPLICATION

ANTHONY  
ARCHITECTS  
PROJECT: RAF YATESBURY  
CLIENT: JAMAL D. KHANFER

DATE: SEPT. 04 2008 AS  
SCALE: 1:500 (A0)  
DRAWING NUMBER: W04-200-P207

FOR MORE INFORMATION, CONTACT:  
ANTHONY ARCHITECTS  
100, 101, 102,1000