



PLAN ON GROUND FLOOR

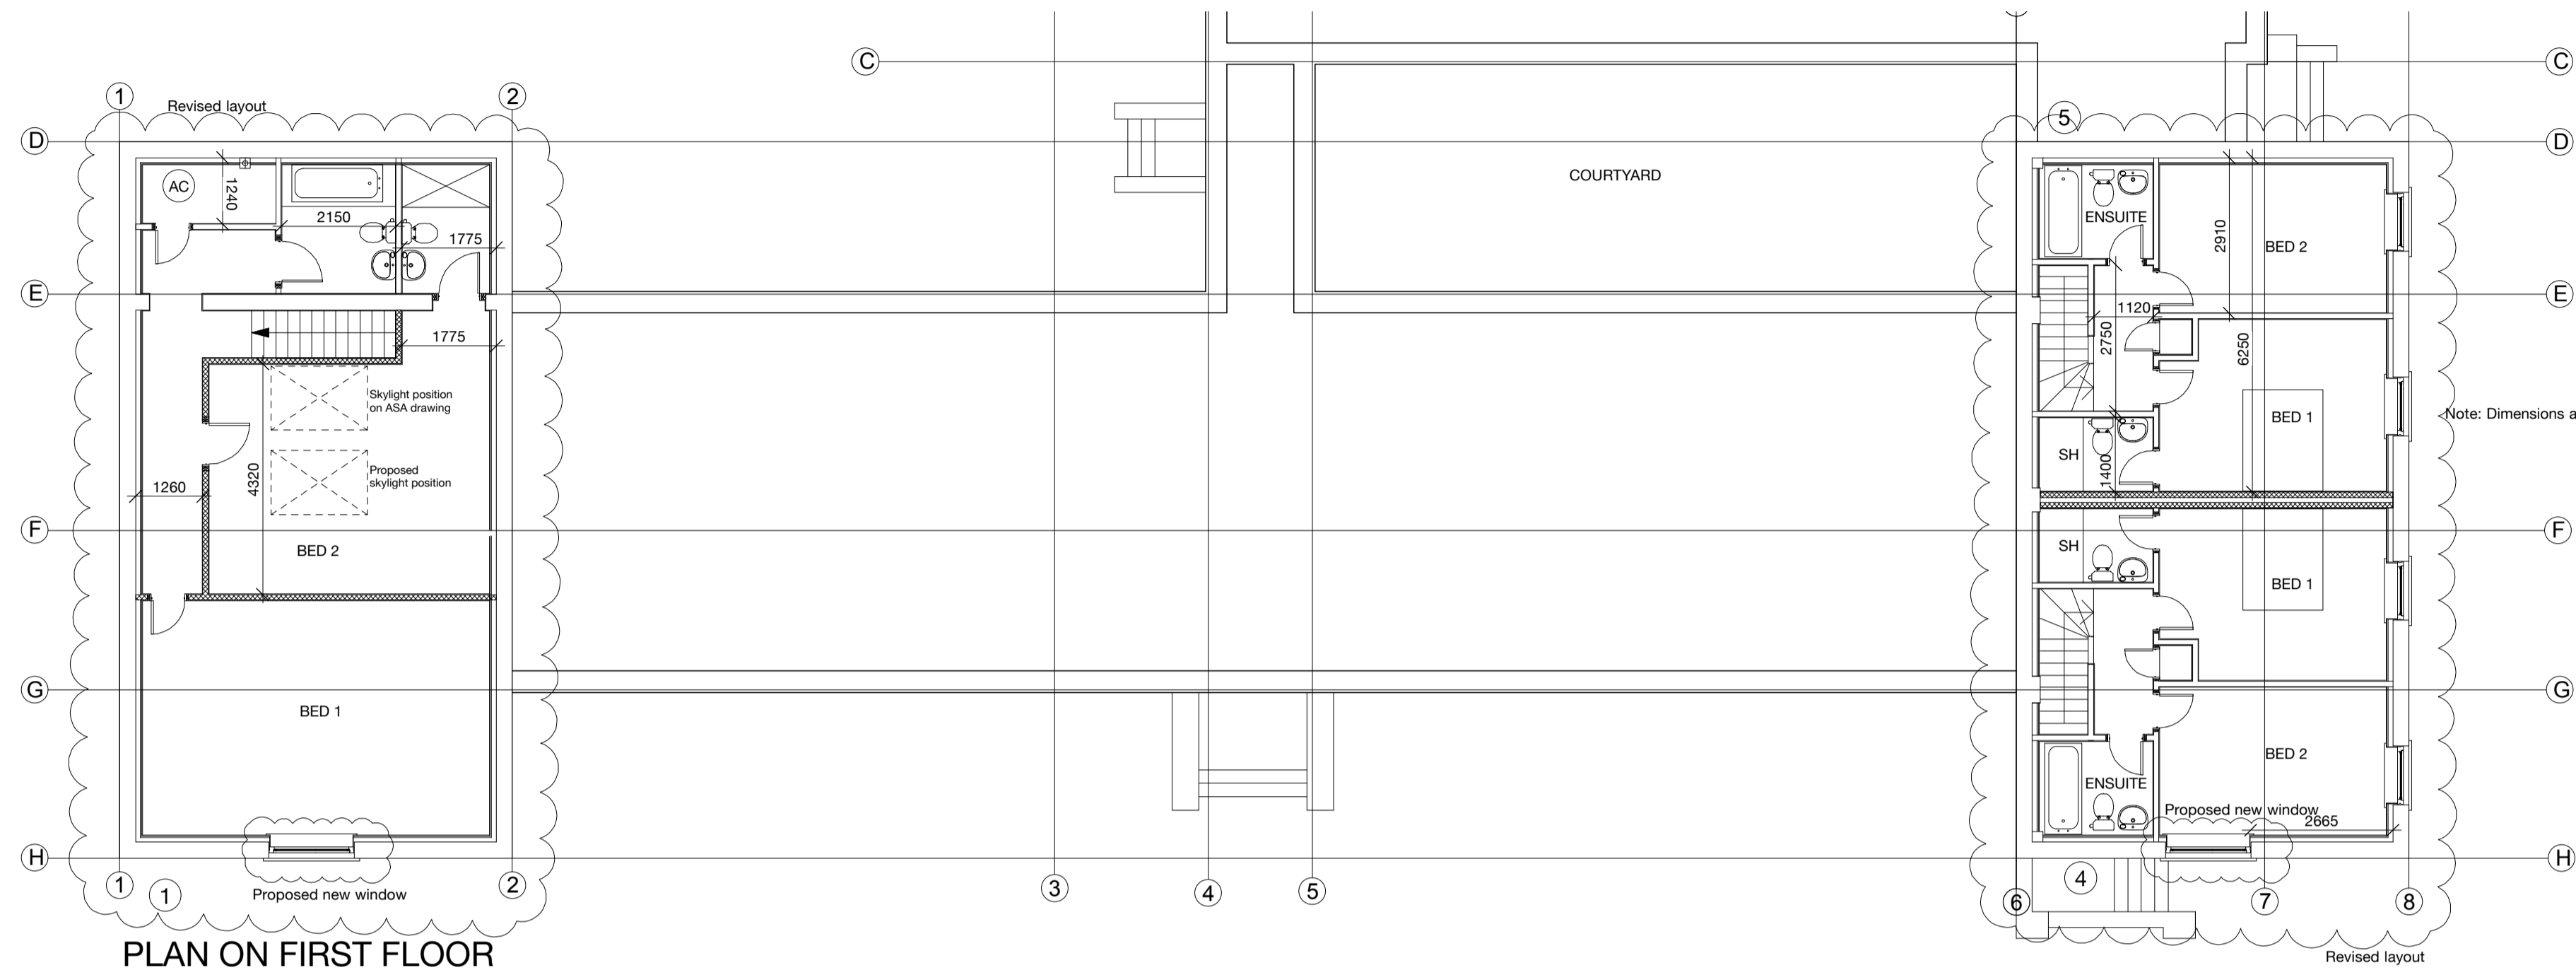

PLAN ON FIRST FLOOR

Note: Dimensions are mirrored for apartment 6

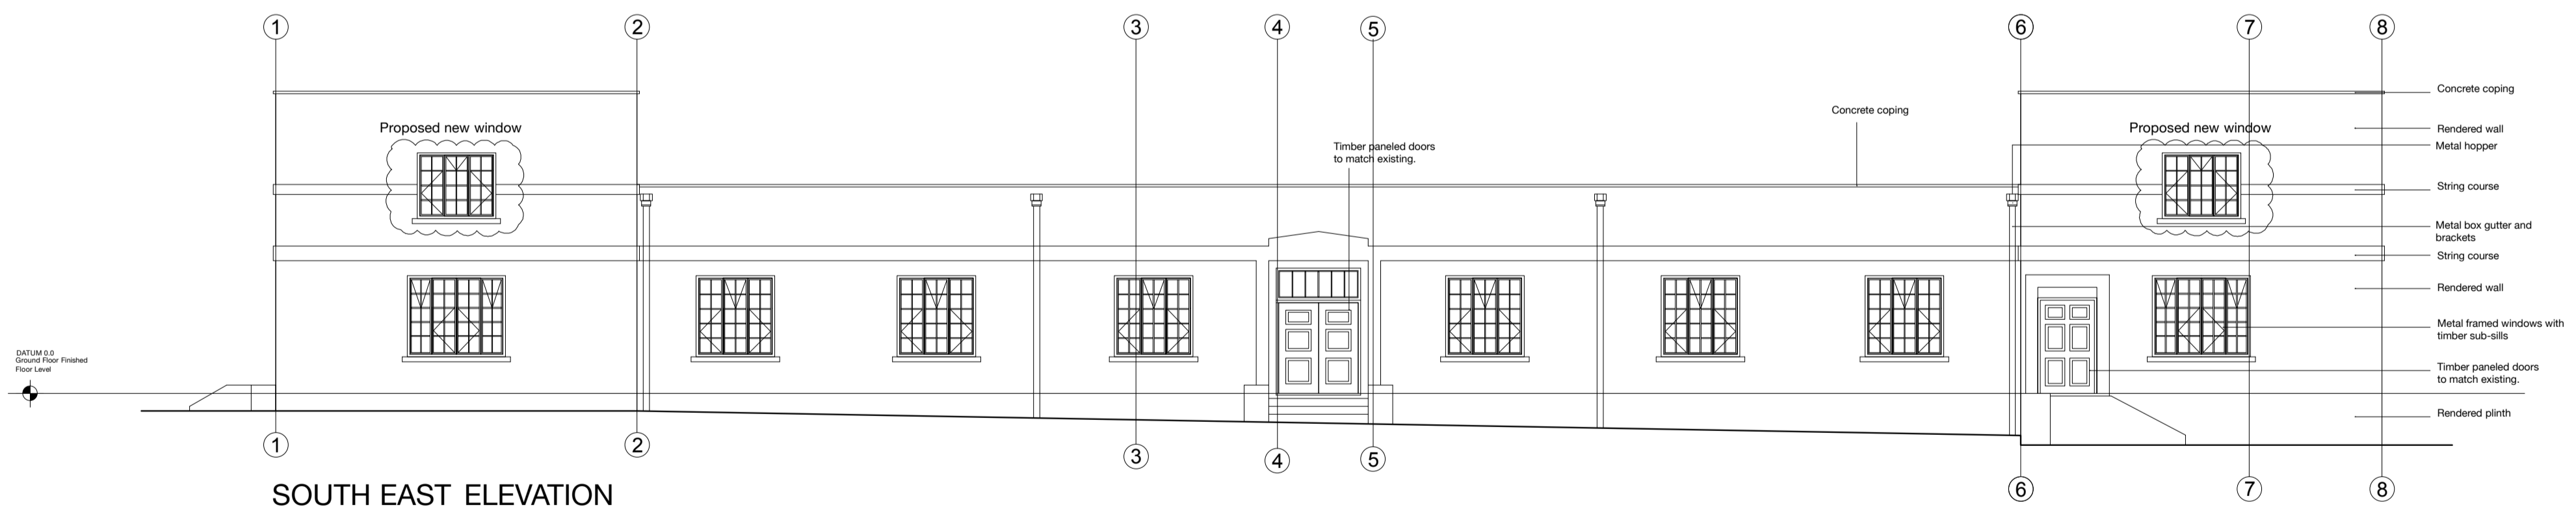

SOUTH EAST ELEVATION

NOTE
THIS DRAWING IS TAKEN FROM THE ORIGINAL DRAWINGS:
ASA510-05/101C; ASA510-05/104B AND ASA510-05/202C.
AMENDMENTS BY MILTON ARCHITECTS ARE SHOWN IN
REVISION CLOUDS.

FOR ALL SERVICES REFER TO SPECIFICATIONS & DRAWINGS
BY M. & E SERVICES CONSULTING ENGINEERS.



Milton Architects Limited
2 Cedar House The Parade
Marlborough SN8 1NY
T: 01672 514354 M: 07795 414675
mail@miltonarchitects.co.uk

Project : RAF Yatesbury
Building 5
Proposed Alterations
Contents : Plans, elevation

milton architects

Scale : 1:100@A1

Date : August 2008

Drawing : 195_02_003