




FRONT ELEVATION

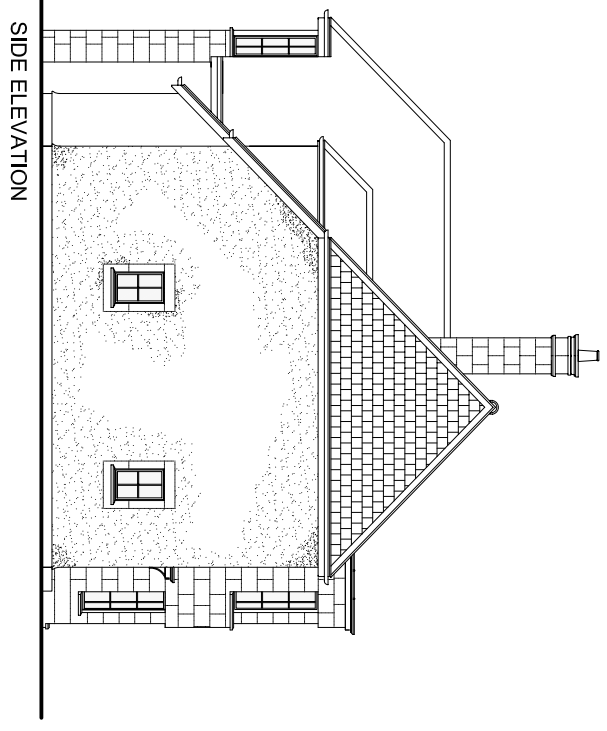


SIDE ELEVATION

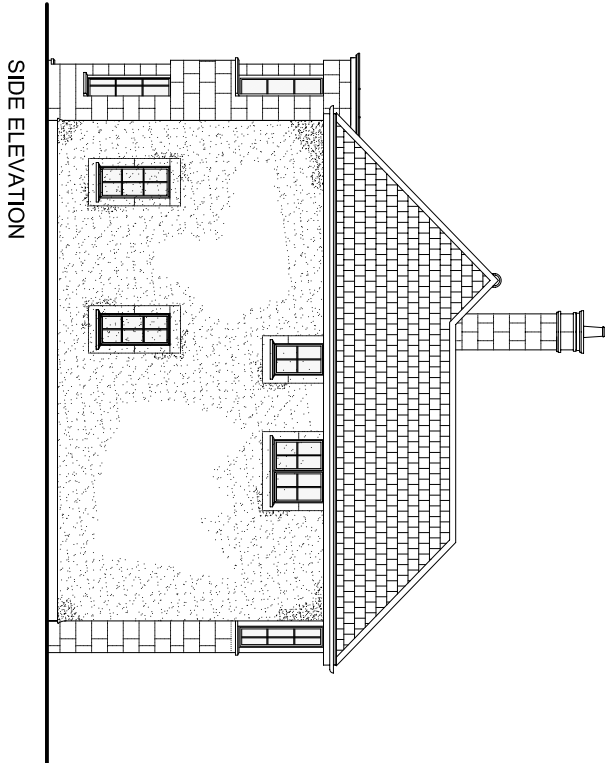


SIDE ELEVATION

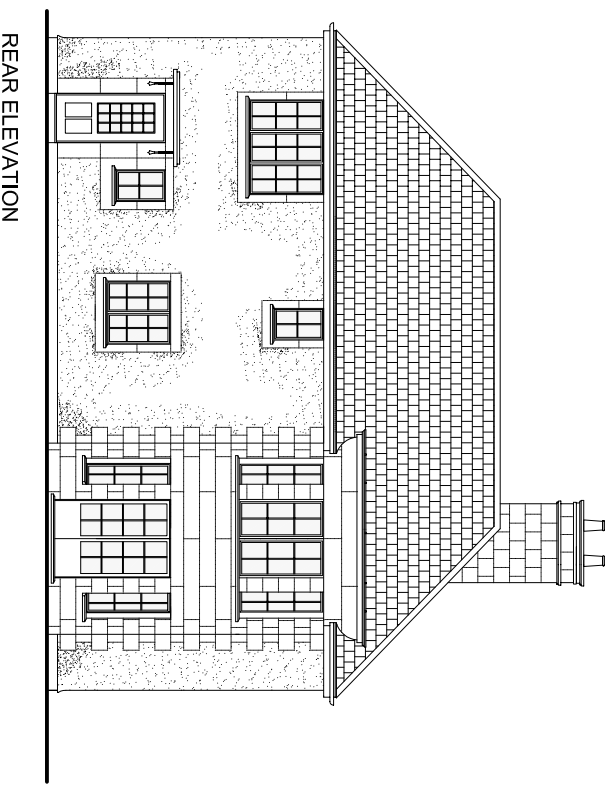

REAR ELEVATION

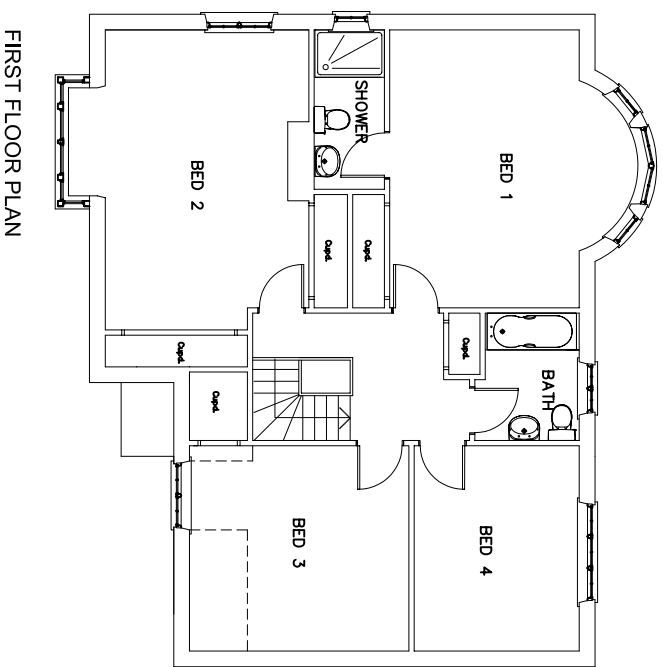

FIRST FLOOR PLAN

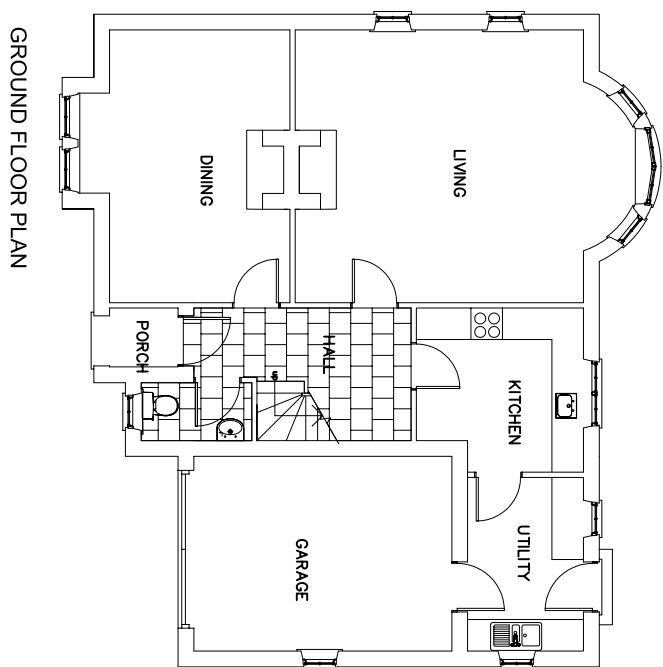

GROUND FLOOR PLAN

ISSUE	DATE	DESCRIPTION

ANTHONY SHORES ARCHITECTS
 ANTHONY SHORES ARCHITECTS
 PRINCIPAL ARCHITECT
 RAJ VATESBURY
 ARCHITECT
 JAMAL D. KHANFER
 ARCHITECT

PROJECT:
 HOUSE TYPE 01
 PROPOSED PLANS & ELEVATIONS
 SCALE: 1:50000
 DATE: NOV. 04
 DRAWING NUMBER: W04-200-F300

NOTES:
 1. All drawings are to be read in conjunction with the specification and schedule of materials.
ANTHONY SHORES ARCHITECTS
 100, 101, 102,1000.