


NORTH WEST ELEVATION

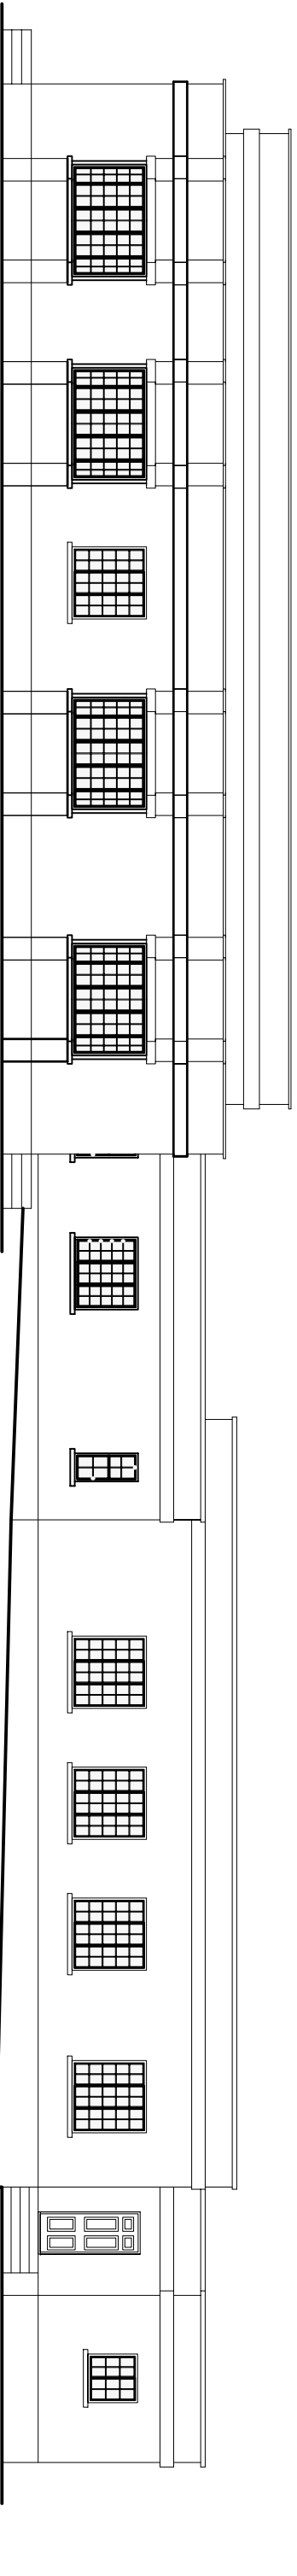

SOUTH EAST ELEVATION

NO.	REVISIONS

ANTHONY  
**ASA**  
 ARCHITECTS  
 PROJECT: TD  
 RAUF VALESBURY  
 CLIENT: JAMAL D. KHAMFER  
 DRAWING: BLOCK 04  
 PROPOSED ELEVATIONS  
 SCALE: 1:500 (A0) DRAWING FILE:  
 DATE: SEPT. 04 VERSION: AS  
 DRAWING NUMBER: W04-200-P205

NOTE  
 For details of restoration, refer to  
 "Restoration Report for RAUF  
 Valesbury"