




BLOCK 40

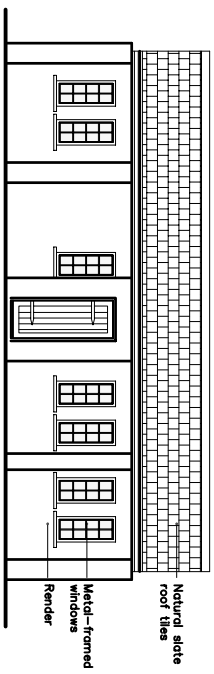

SOUTH ELEVATION

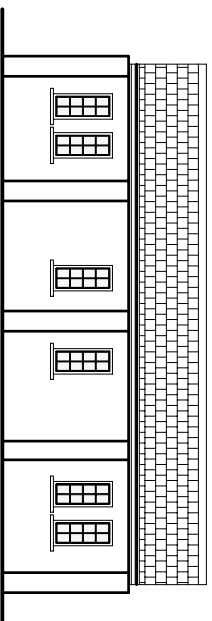


NORTH ELEVATION

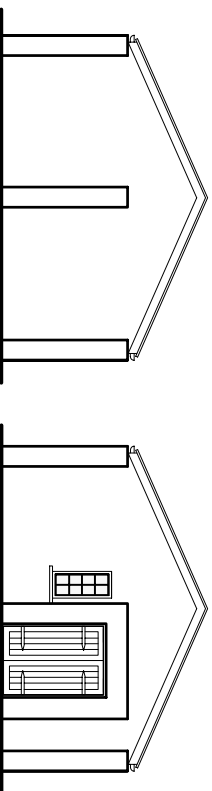


EAST ELEVATION

WEST ELEVATION

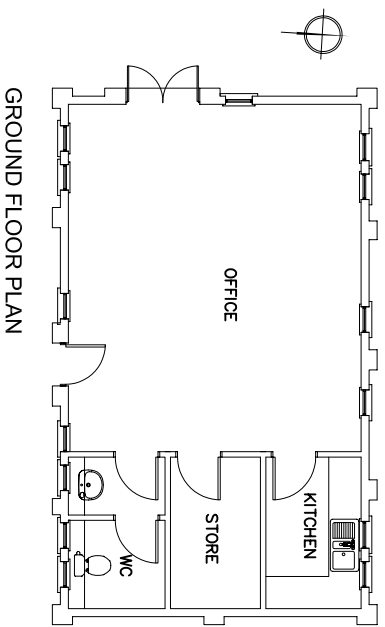


GROUND FLOOR PLAN


BLOCK 41

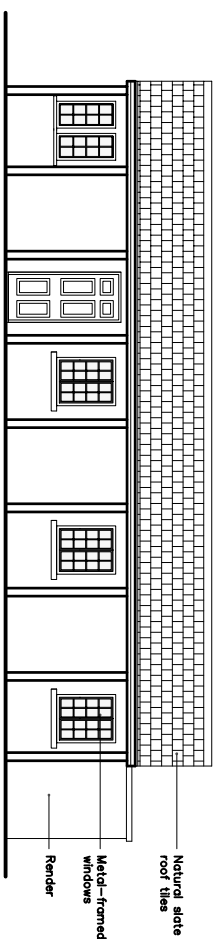

SOUTH EAST ELEVATION

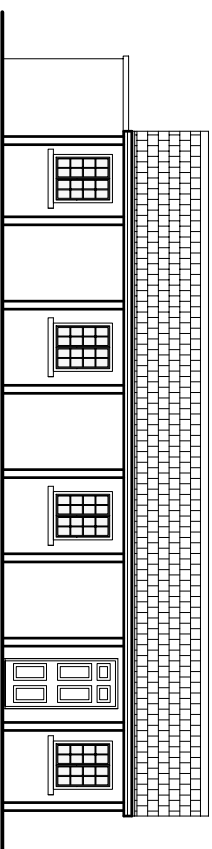


NORTH WEST ELEVATION

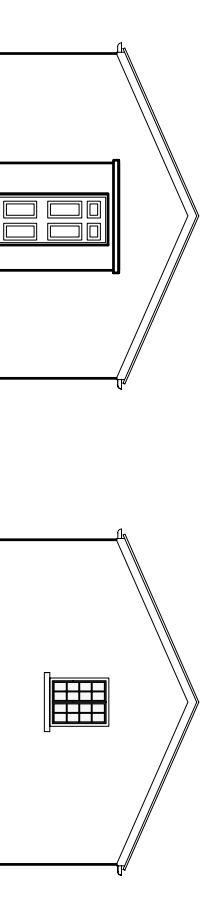


NORTH EAST ELEVATION

SOUTH WEST ELEVATION

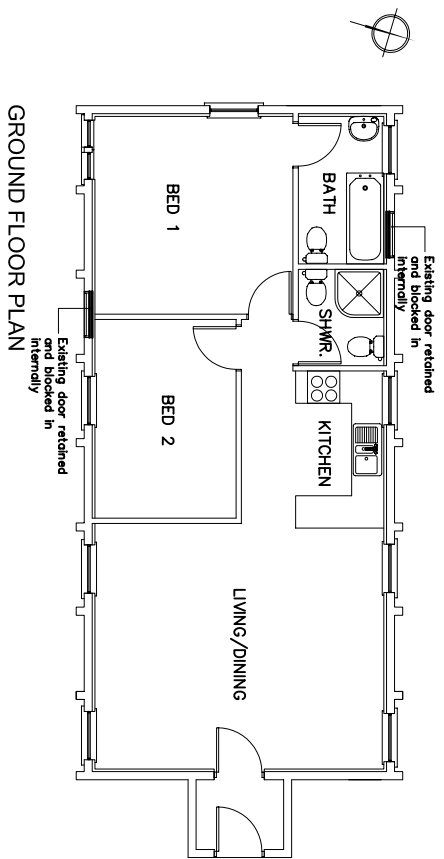


GROUND FLOOR PLAN


BLOCK 07

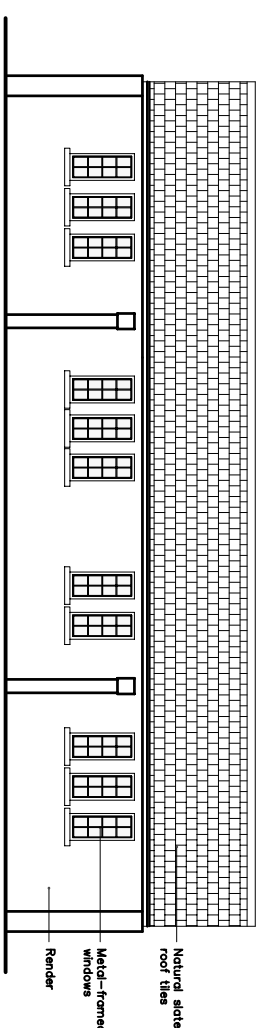

SOUTH WEST ELEVATION

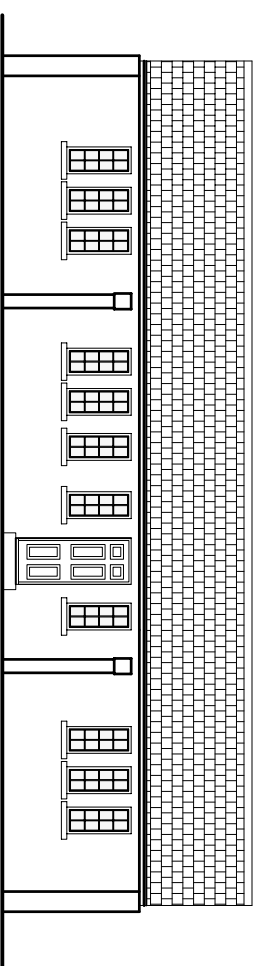


NORTH EAST ELEVATION

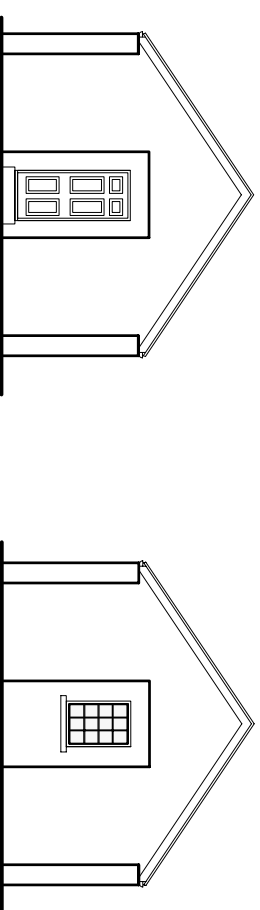

SOUTH EAST ELEVATION

NORTH WEST ELEVATION

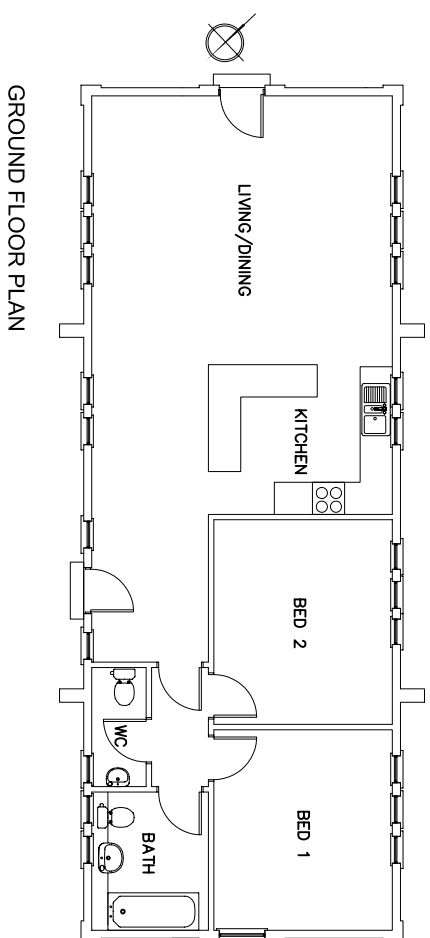

GROUND FLOOR PLAN

NOTE
For details of restoration, refer to Restoration Report for RAF Yatesbury

NO.	DATE	DESCRIPTION

ANTHONY ARCHITECTS
PROJECT TO: RAF YATESBURY
CLIENT: JAMAL D. KHANFER

DRAWING: BLOCK 07 40 & 41 ELEVATIONS
PROJECT NO: W04-200-P221
SCALE: 1:50 (B&D) 1:100 (P&T)
DATE: SEPT. 04
DRAWN BY: AS

NOTES:
1. All drawings are to be checked on site.
2. All drawings are to be checked on site.
3. All drawings are to be checked on site.
4. All drawings are to be checked on site.
5. All drawings are to be checked on site.

ANTHONY SHORES ARCHITECTS
ANTHONY SHORES ARCHITECTS
100, GERRARD STREET, WARRINGTON, CHESHIRE, WA1 2JG
TEL: +44 (0)1203 829 123 FAX: +44 (0)1203 829 124
E-MAIL: antshores@antshores.com