
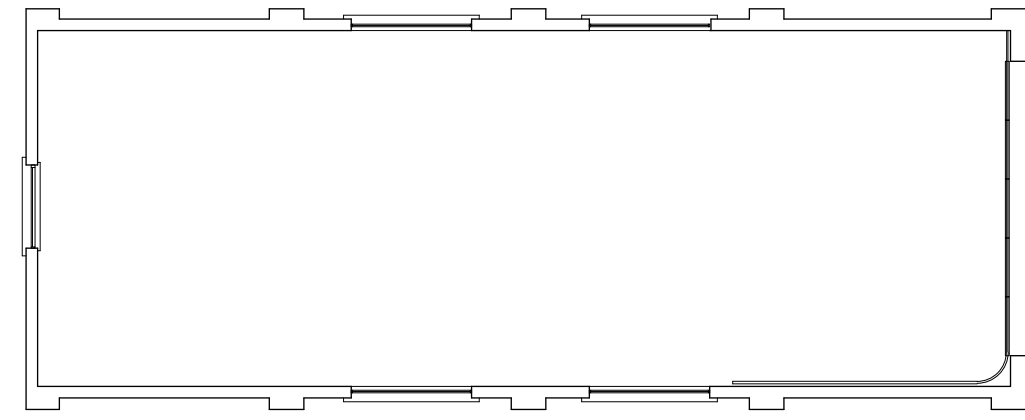



EXISTING BUILDING
[Condition prior to 2008]

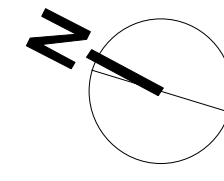


EXISTING FLOOR PLAN

Materials key - unless otherwise stated


1. Rendered walls
2. Plain clay tiled pitched roofs
3. Timber doors
4. Metal/timber framed windows
5. Cast aluminium rainwater goods

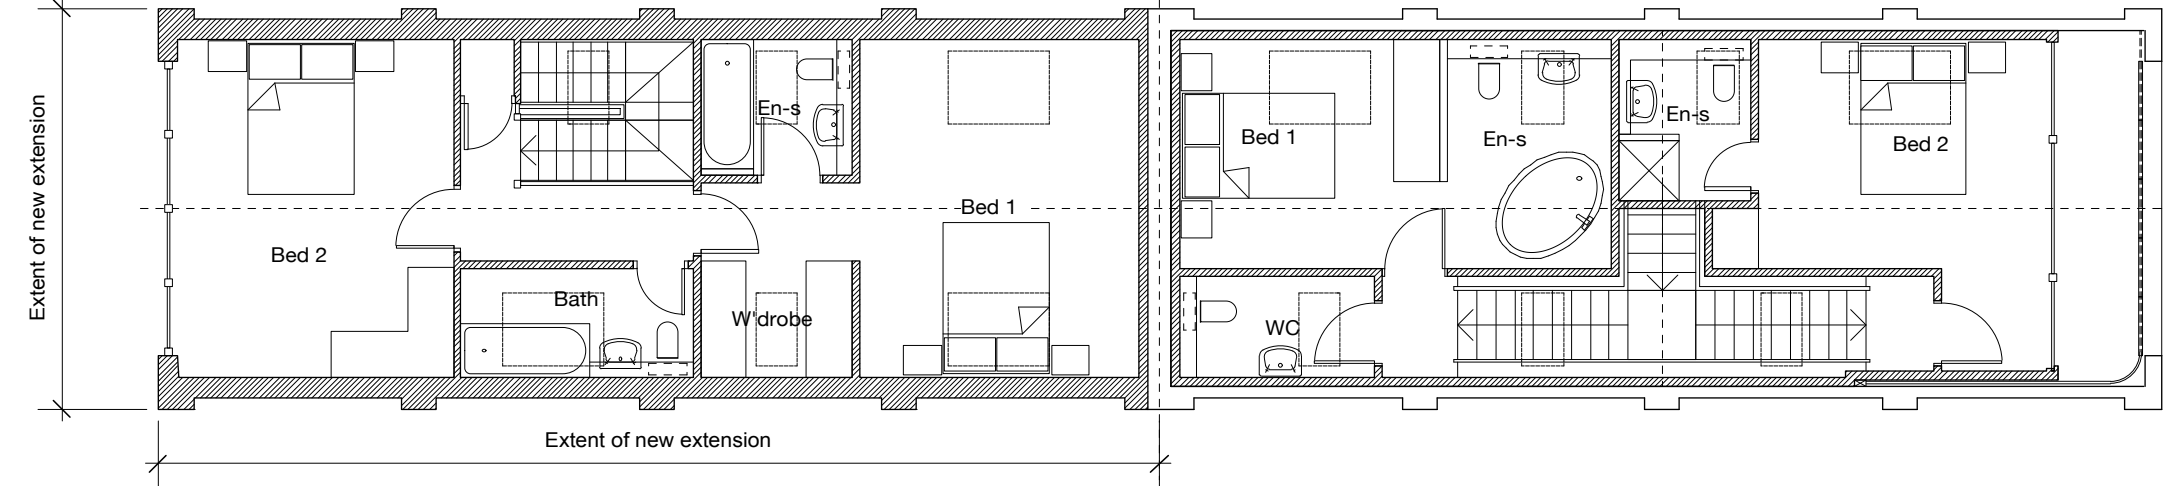


PROPOSED FIRST FLOOR PLAN

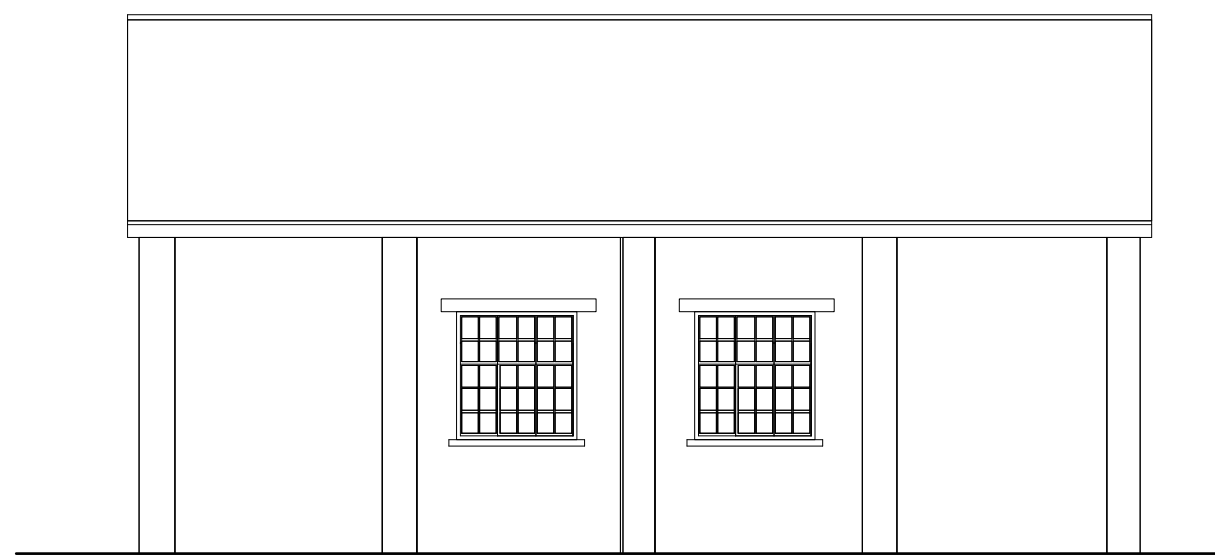


EXISTING NORTH EAST ELEVATION

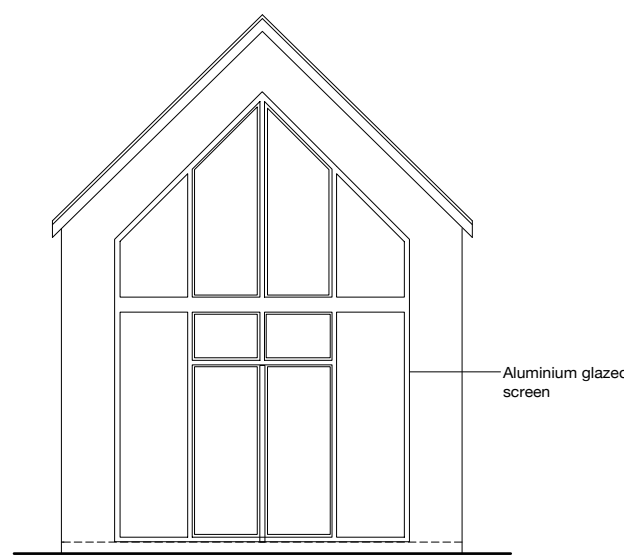


PROPOSED NORTH WEST ELEVATION

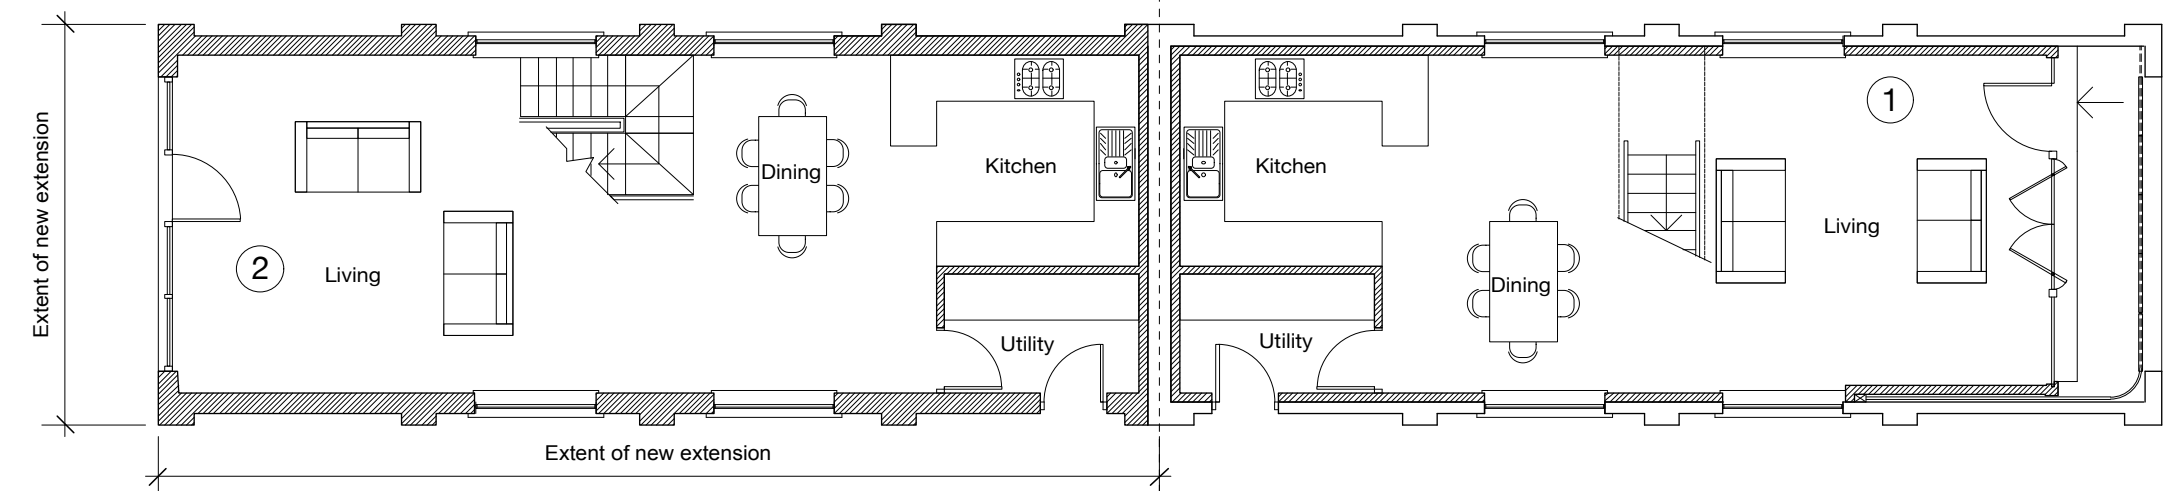


PROPOSED GROUND FLOOR PLAN

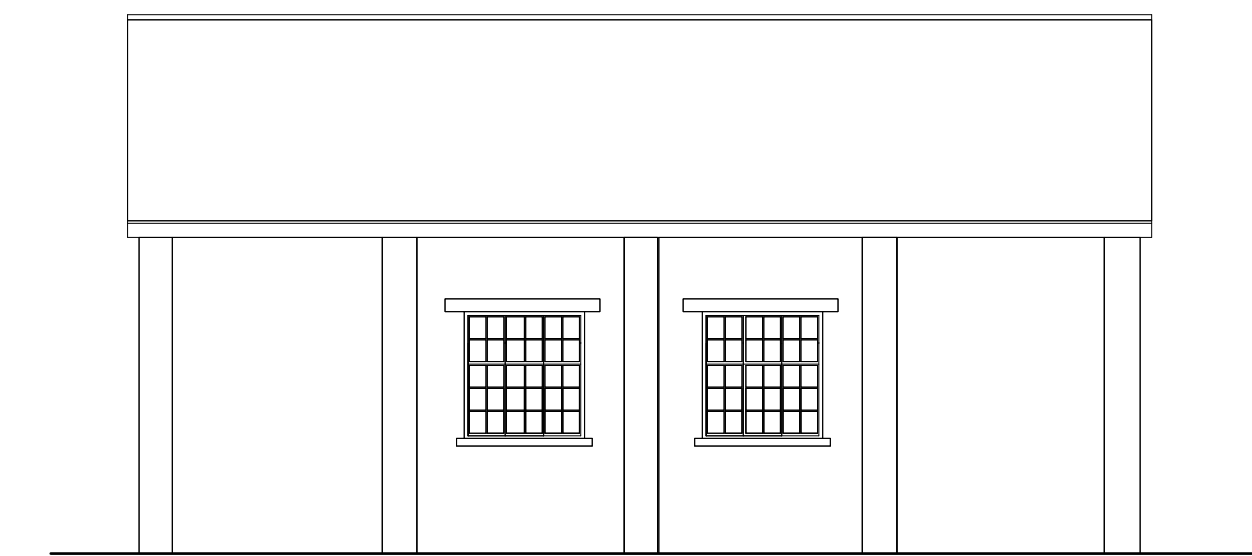


EXISTING SOUTH WEST ELEVATION

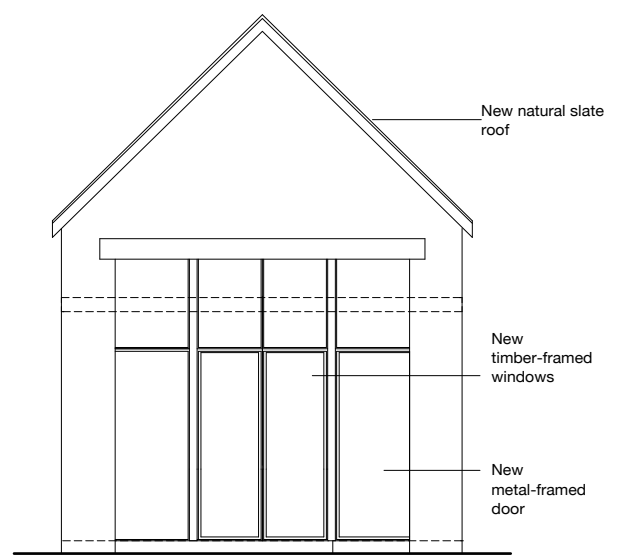


PROPOSED SOUTH EAST ELEVATION 02

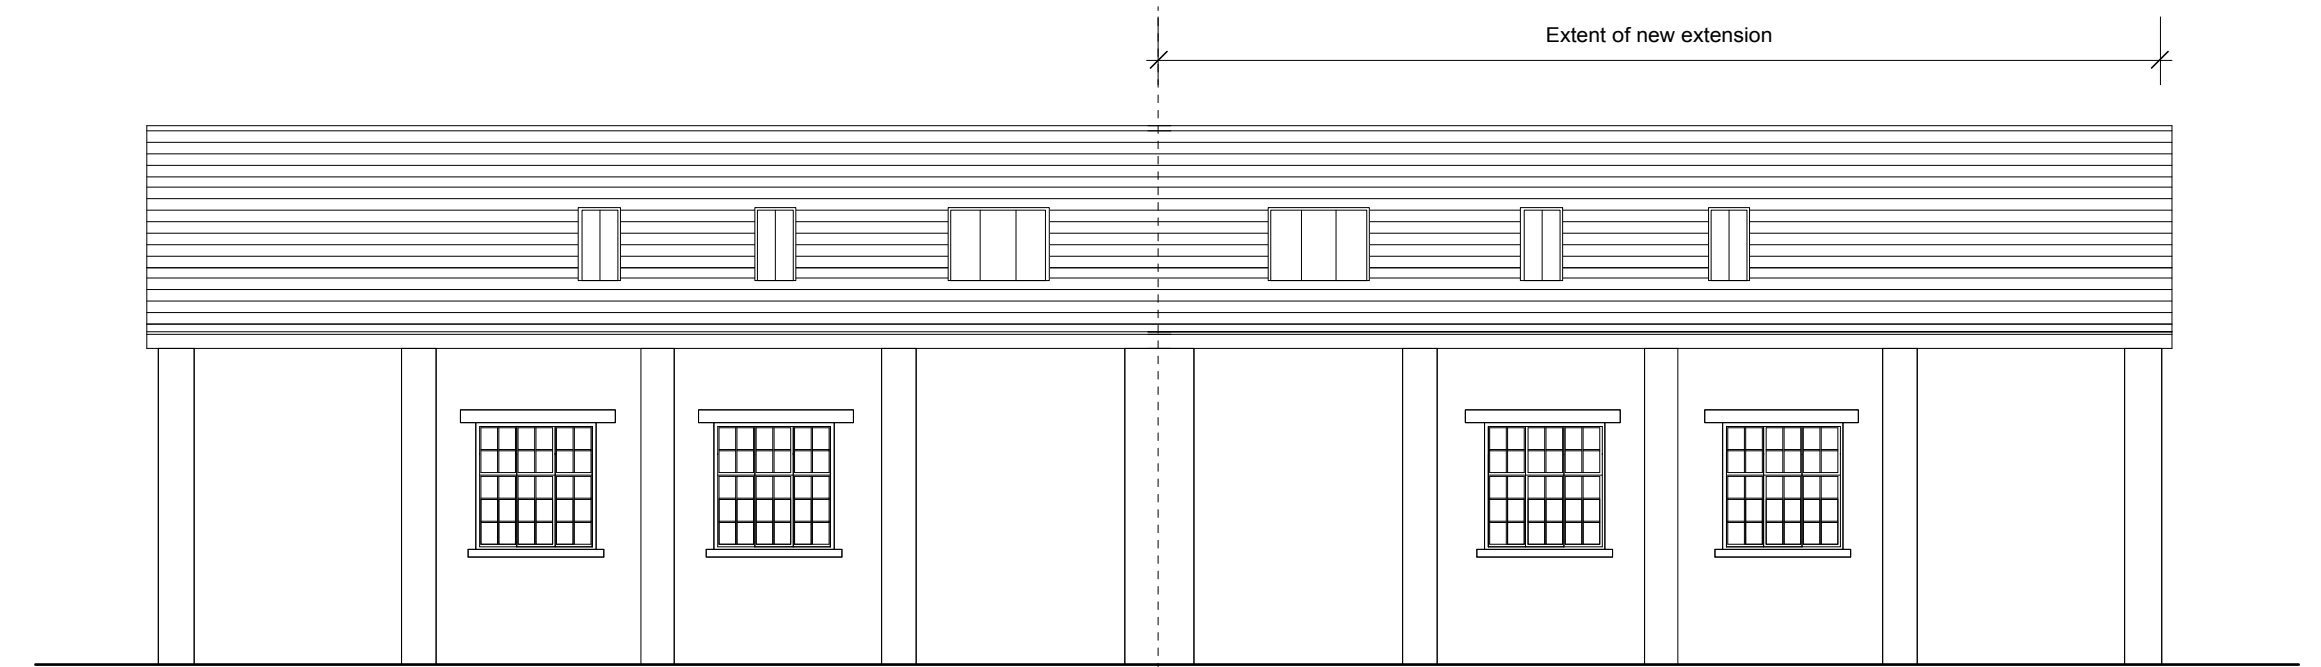


PROPOSED NORTH EAST ELEVATION

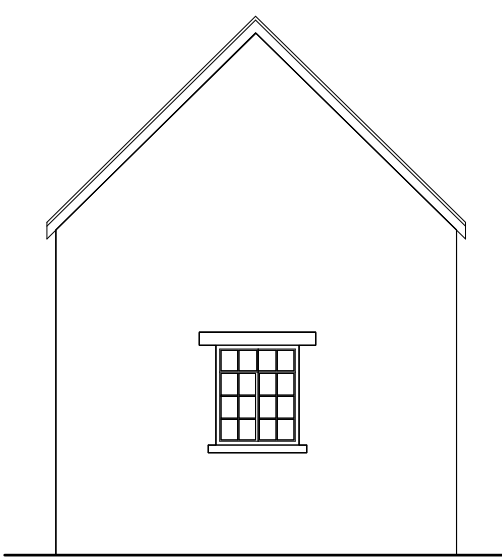


EXISTING NORTH WEST ELEVATION

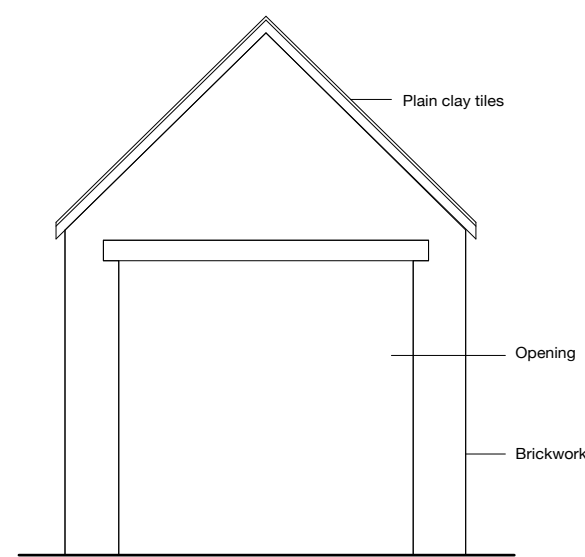

EXISTING SOUTH EAST ELEVATION 01

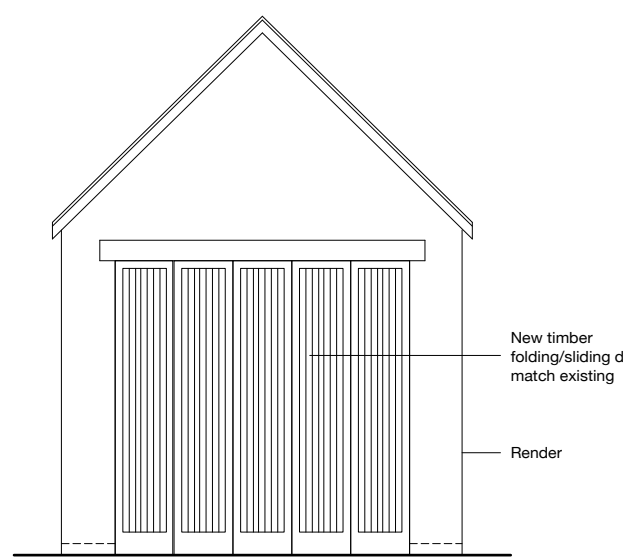

PROPOSED SOUTH EAST ELEVATION 01

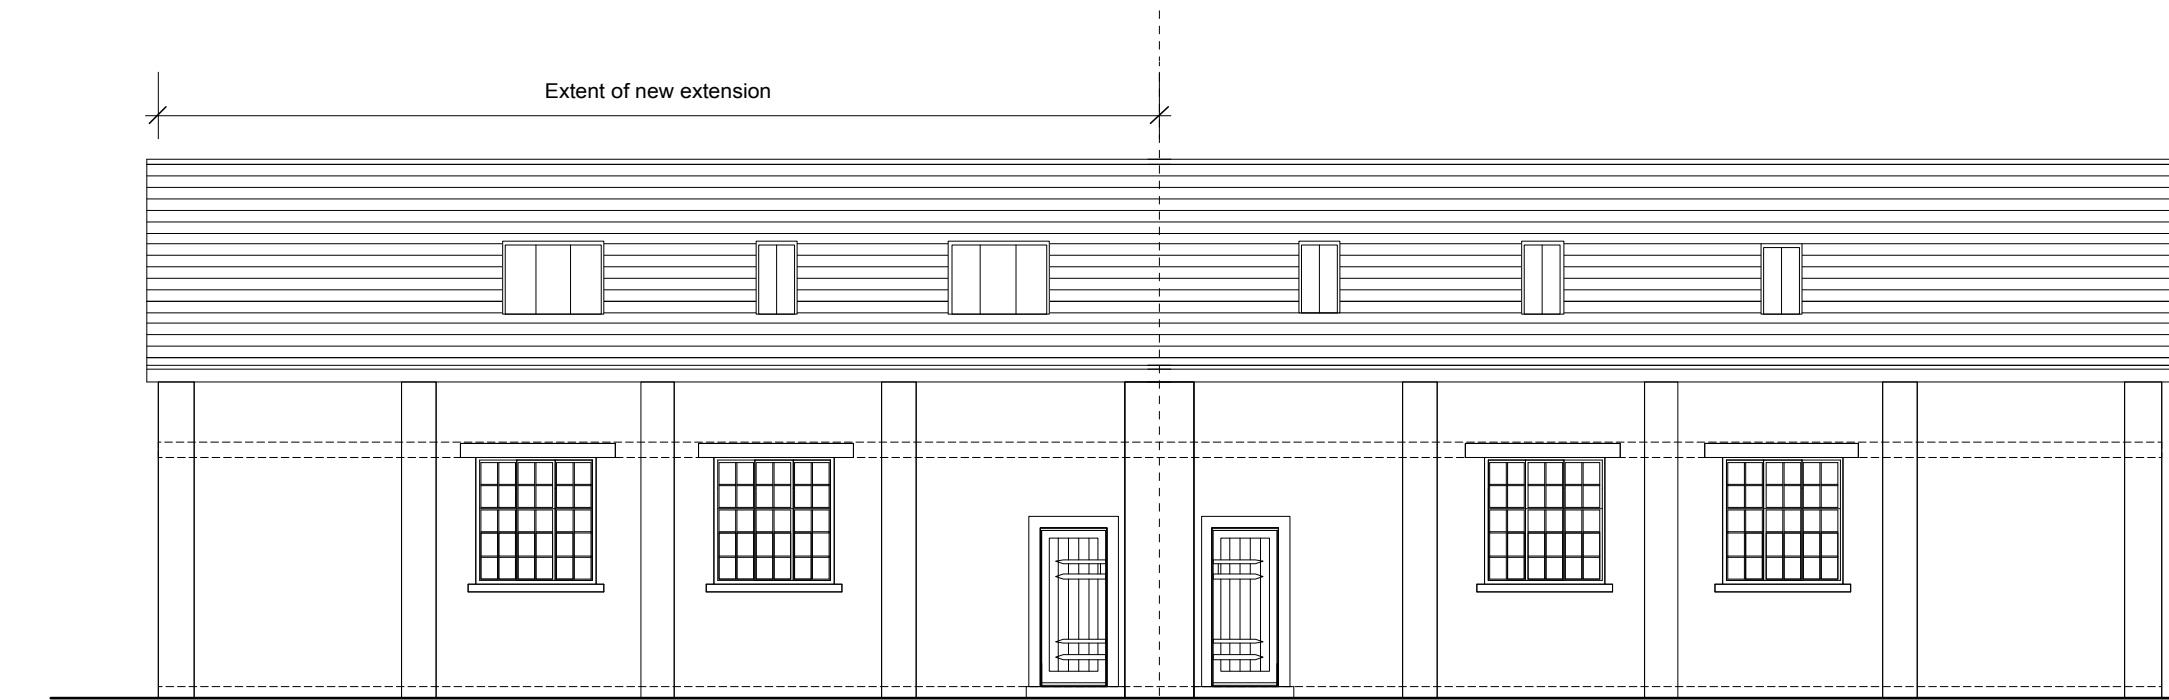

PROPOSED SOUTH WEST ELEVATION

