


FIRST FLOOR PLAN

Extent of new extension


Materials key - unless otherwise stated

1. Rendered walls
2. Natural slate pitched roof
3. Timber doors
4. Metal/timber framed windows
5. Cast metal rainwater goods

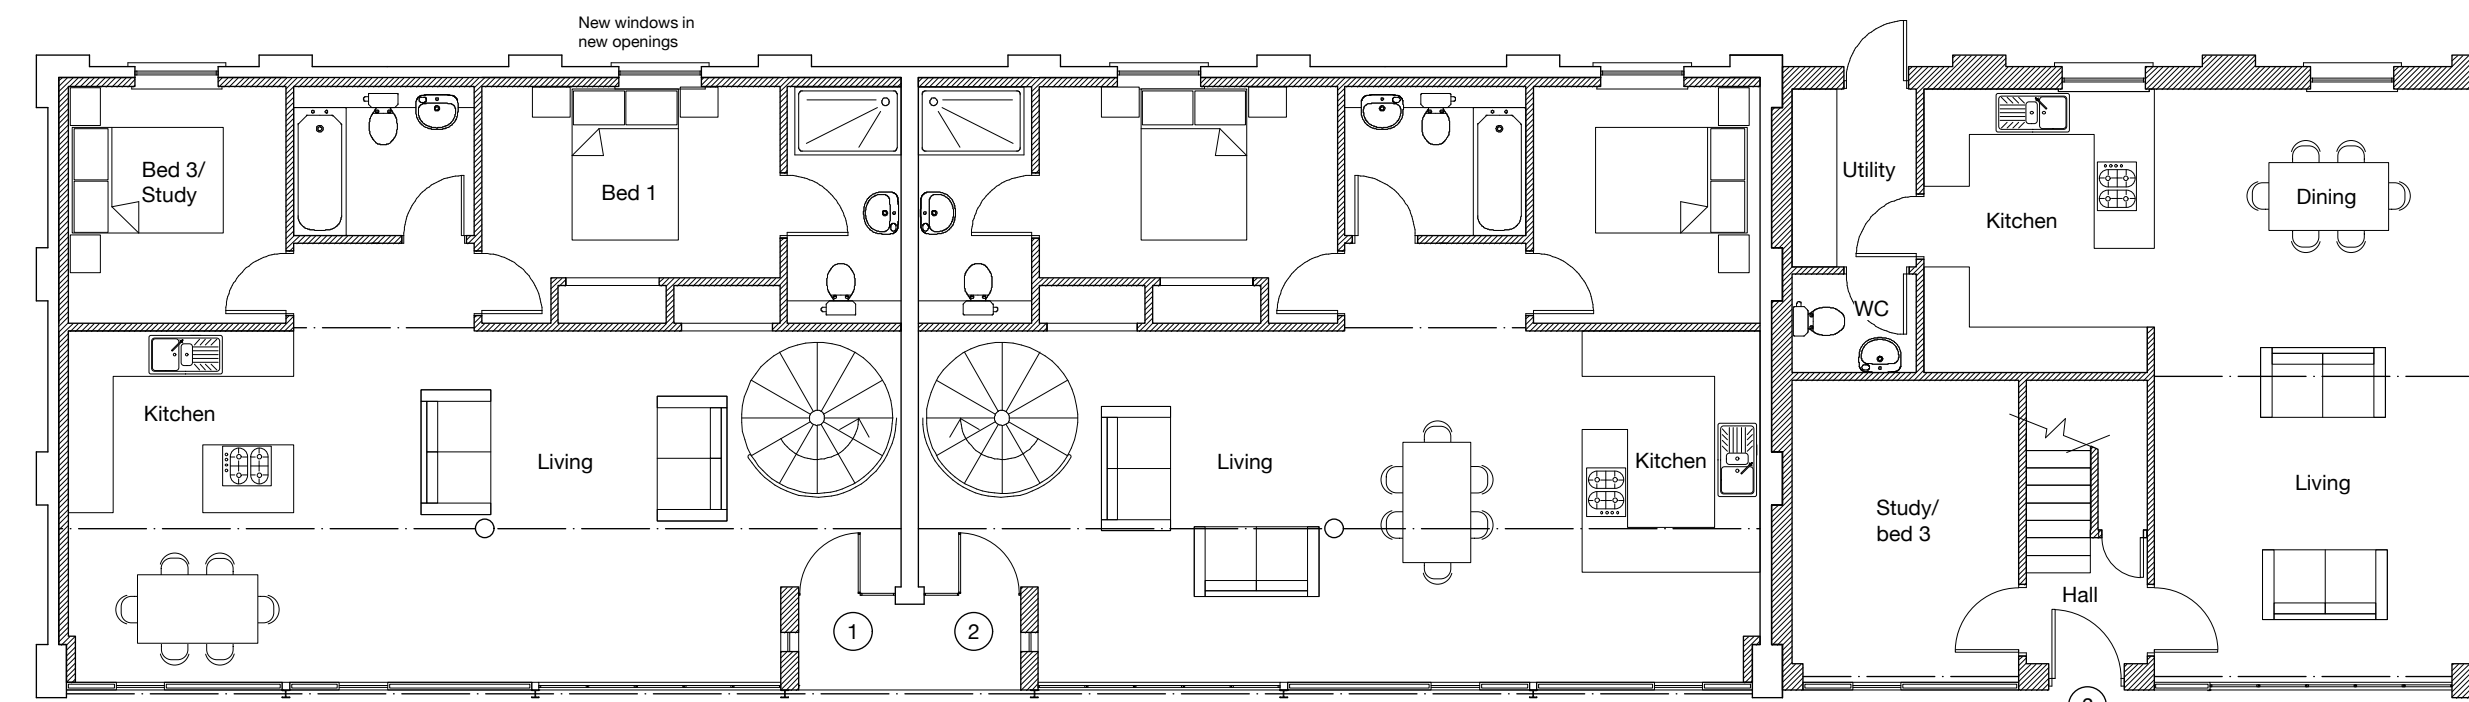

GROUND FLOOR PLAN


Extent of new extension

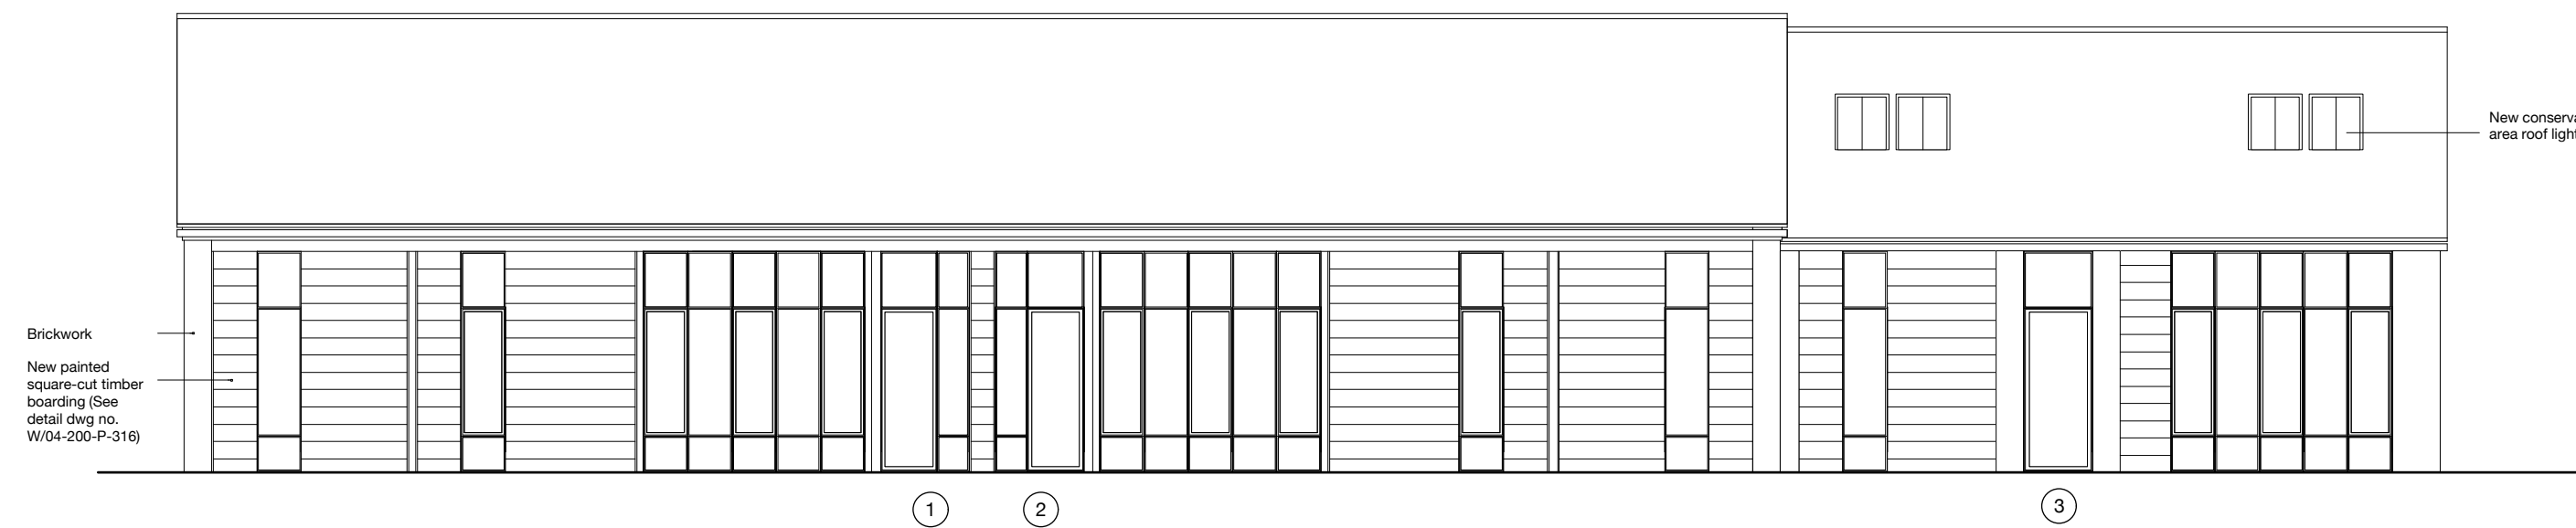


NORTH EAST ELEVATION

1 2

3

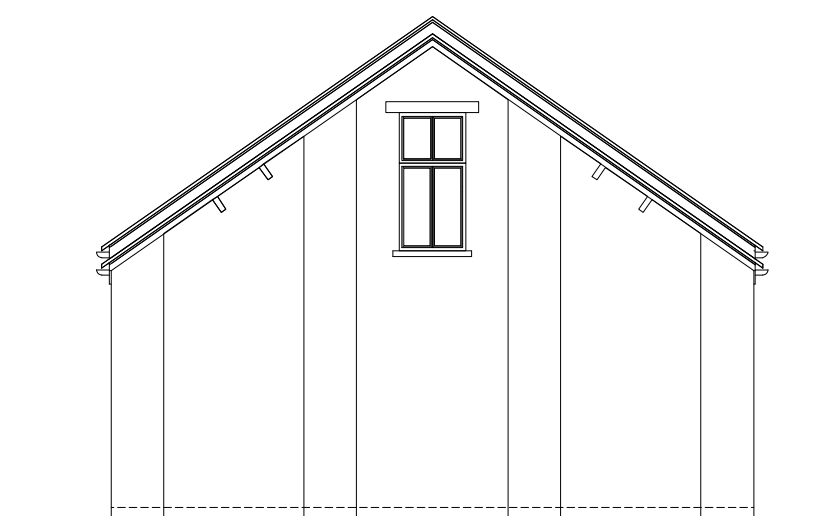


NORTH WEST ELEVATION

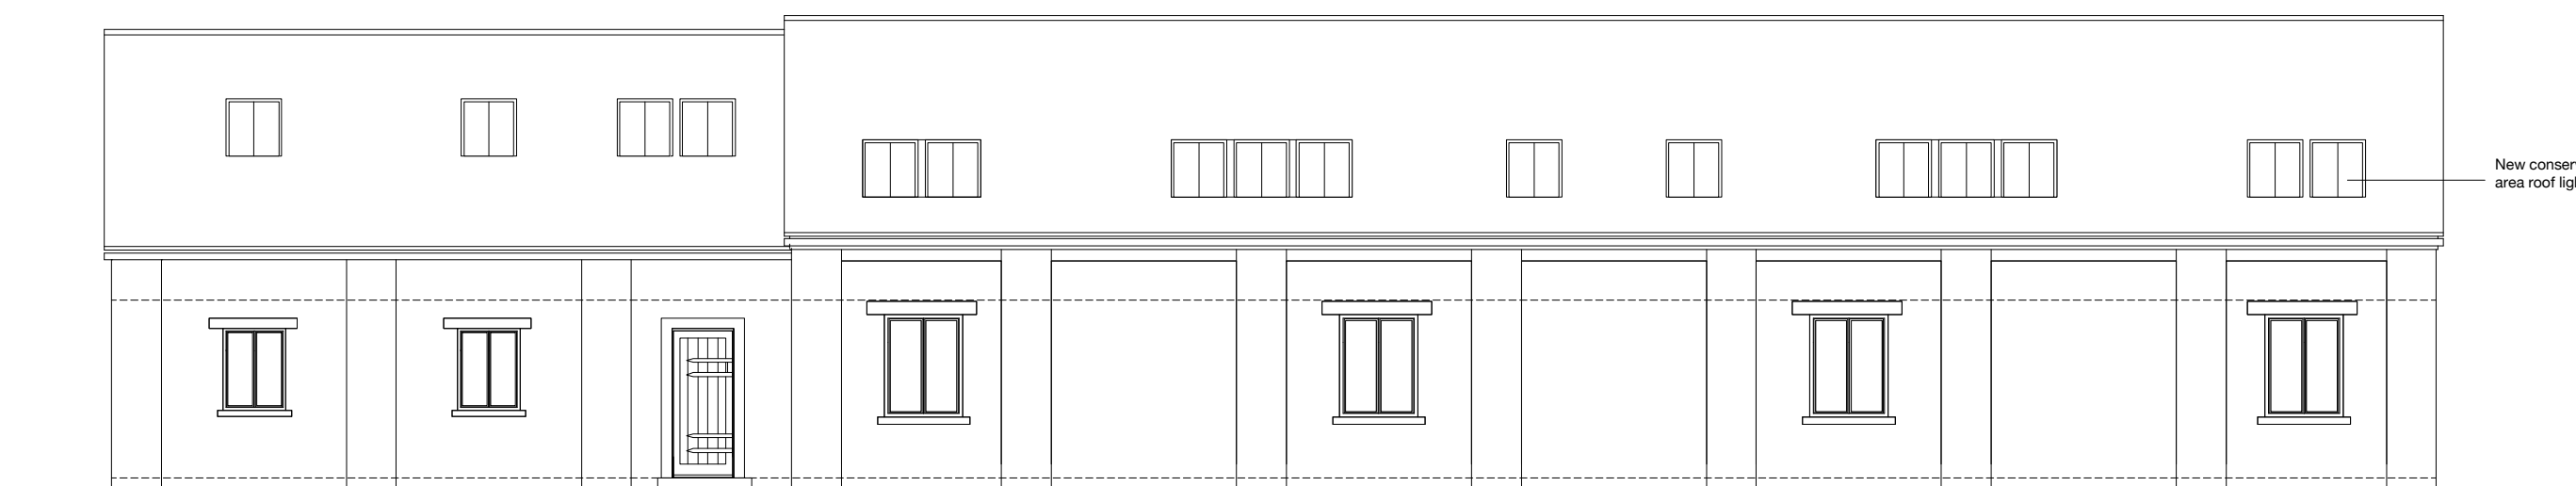

SOUTH WEST ELEVATION

0 5000 10000 mm

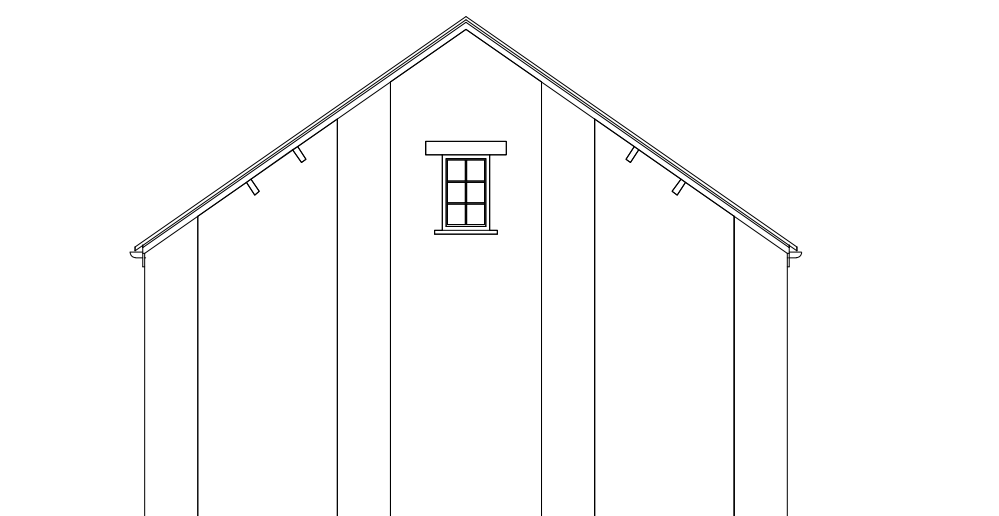

SOUTH EAST ELEVATION