



BLD 23 - GROUND FLOOR PLAN

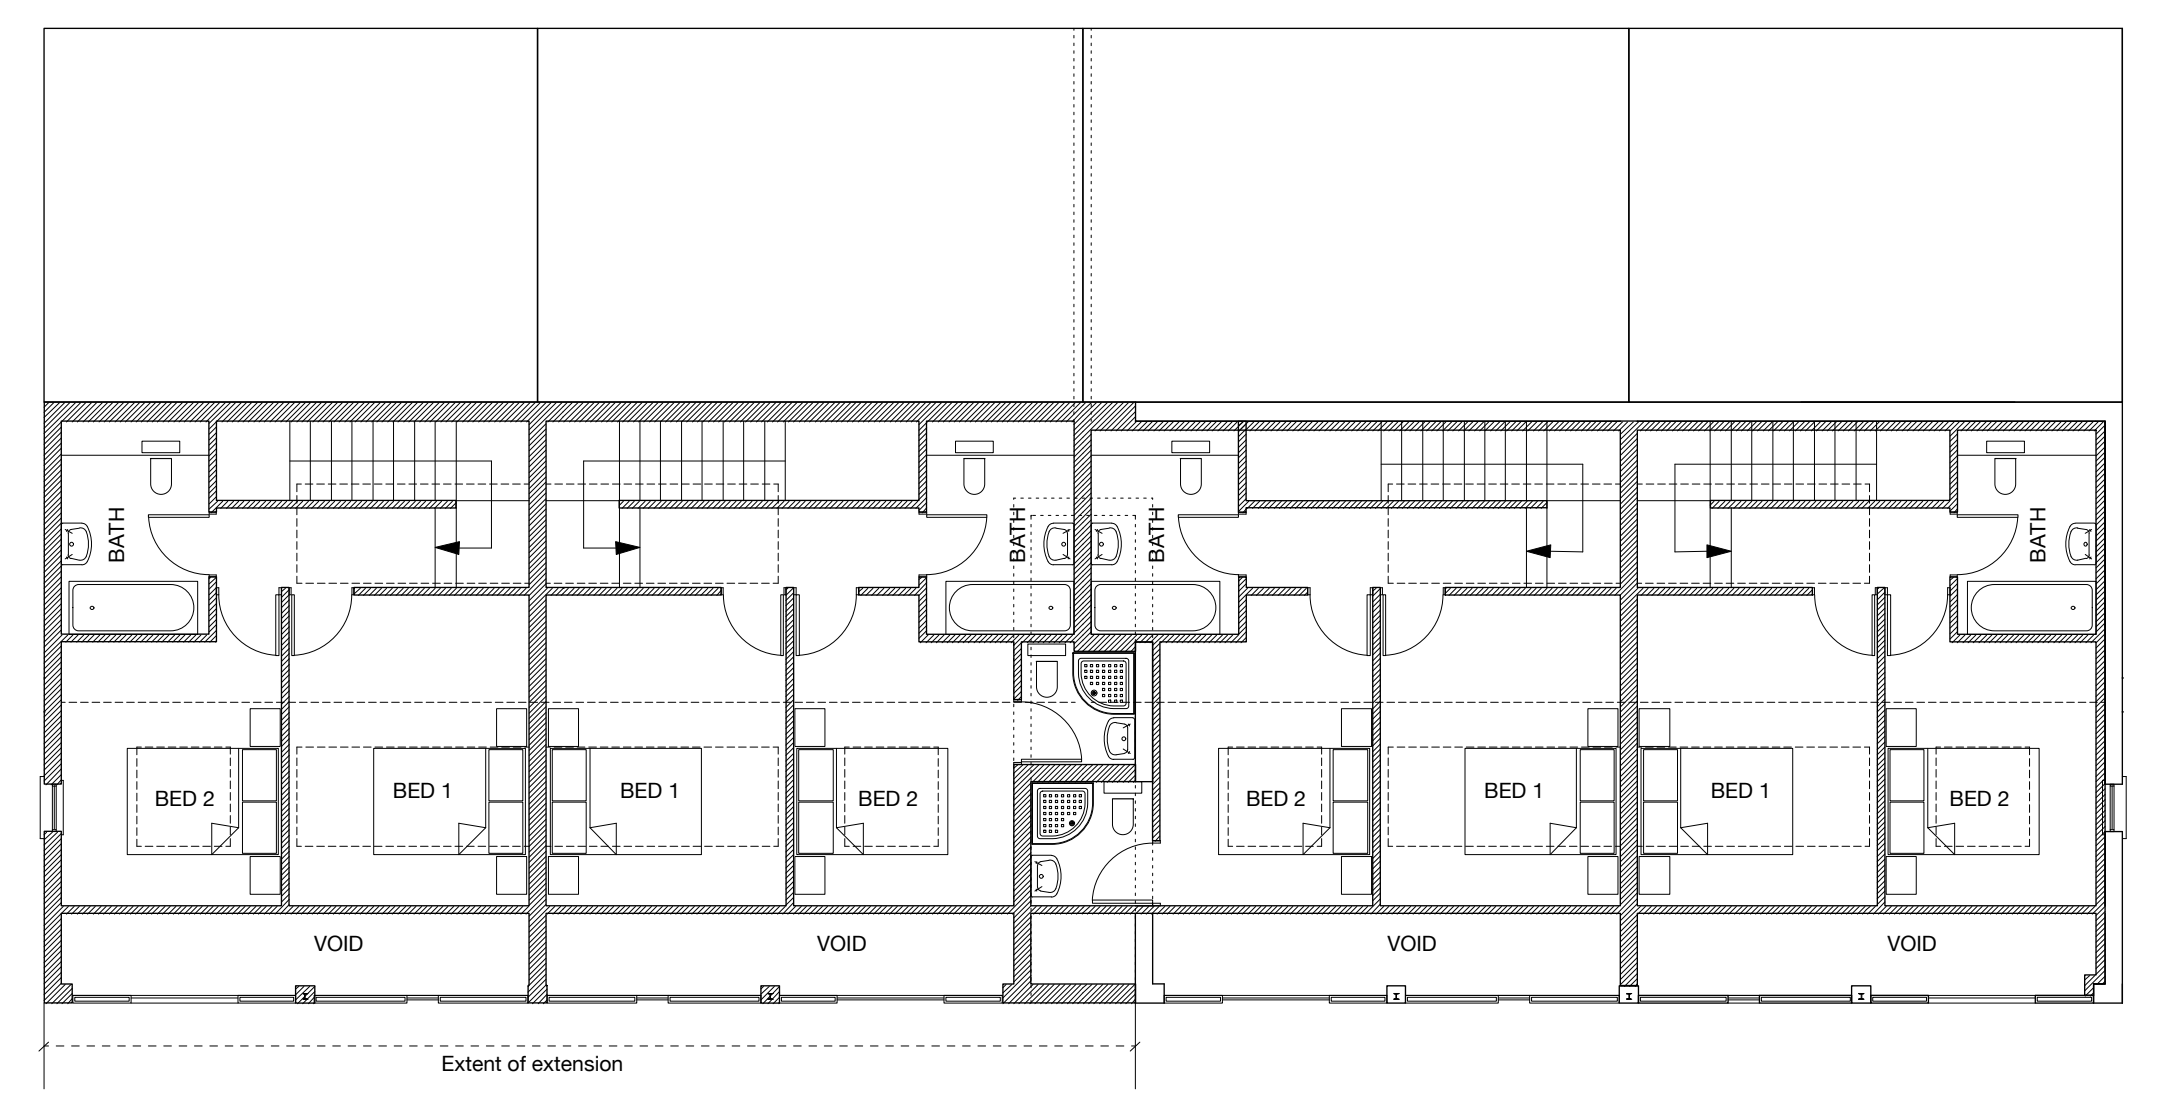

BLD 23 - FIRST FLOOR PLAN

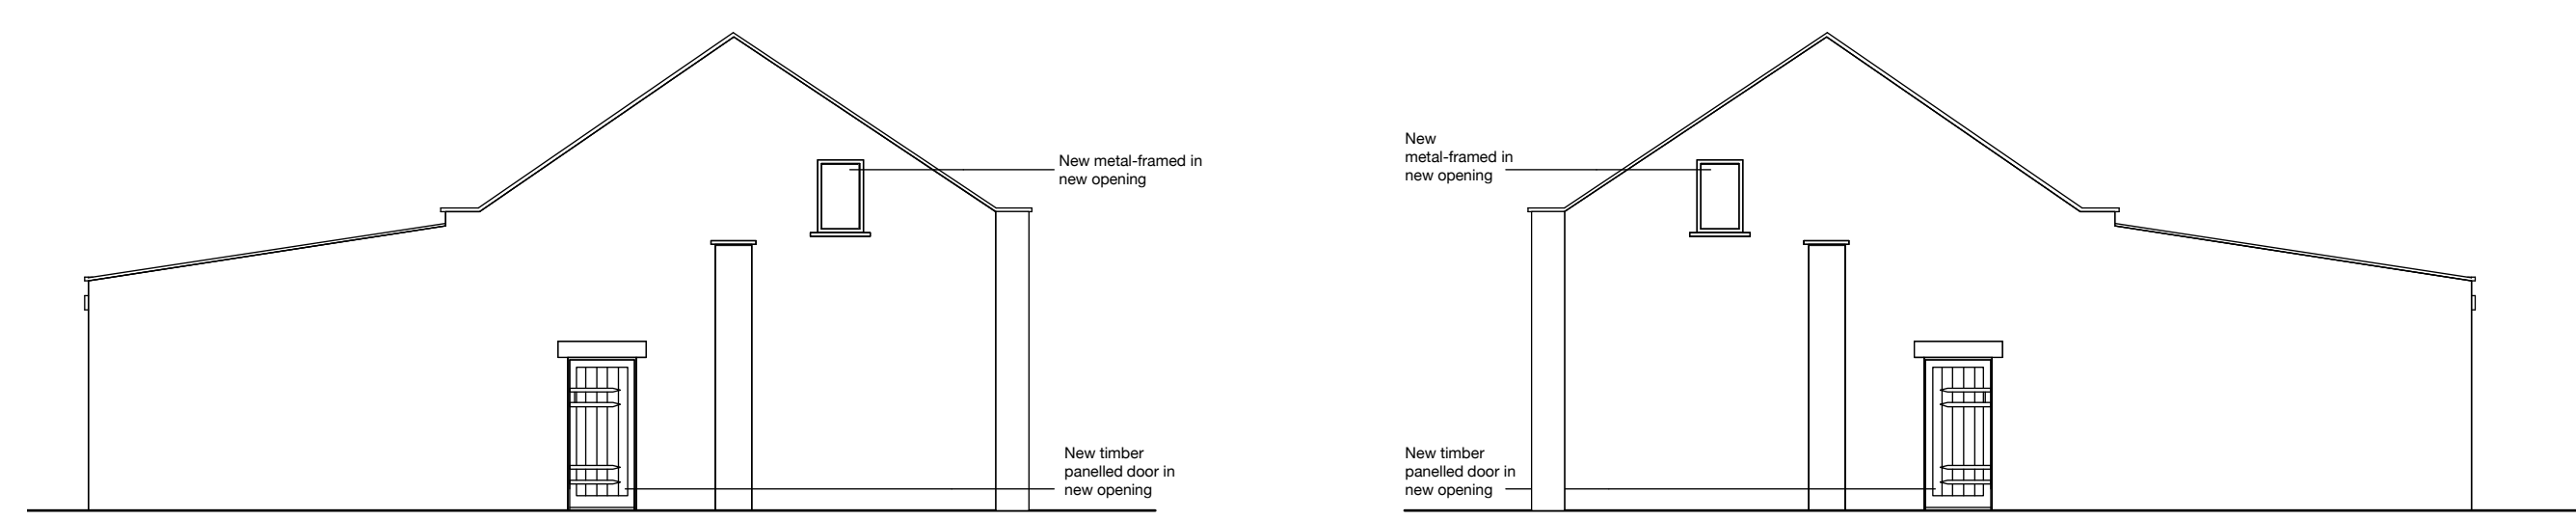


BLD 23 - WEST ELEVATION


BLD 23 - EAST ELEVATION

Materials key - unless otherwise stated


1. Rendered walls
2. Natural slate pitched roof
3. Timber doors
4. Metal/timber framed windows
5. Cast metal rainwater goods

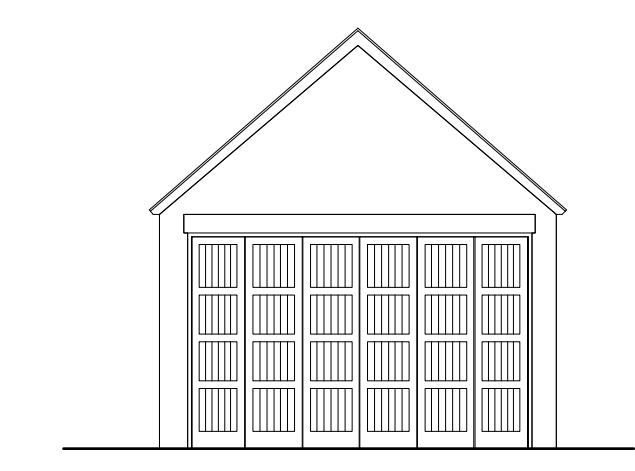


BLD 22 - SOUTH WEST ELEVATION
(Doors closed)

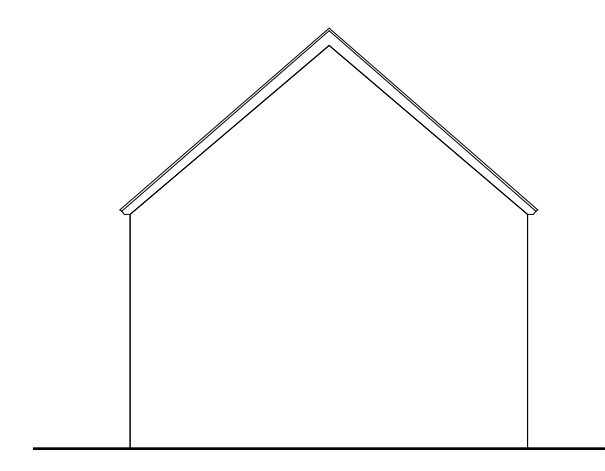


BLD 22 - NORTH WEST ELEVATION

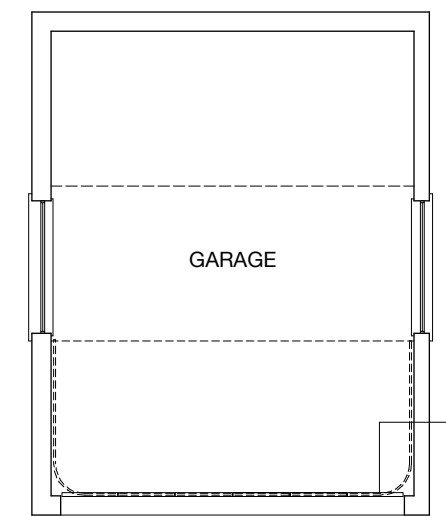

BLD 22 - FLOOR PLAN

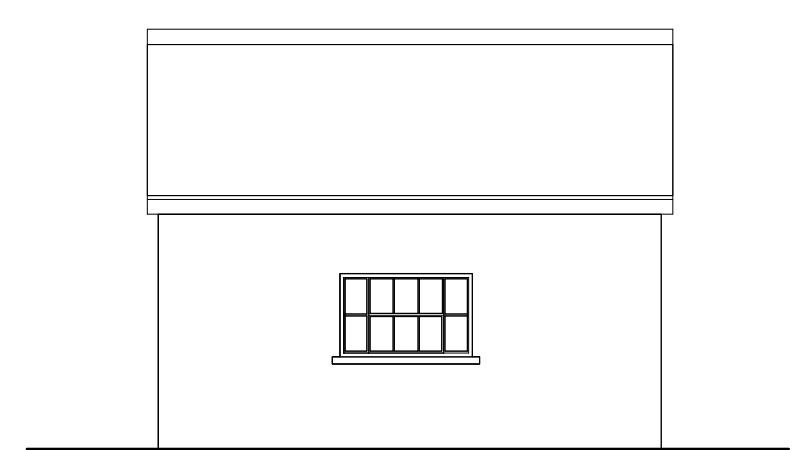

BLD 22 - NORTH EAST ELEVATION

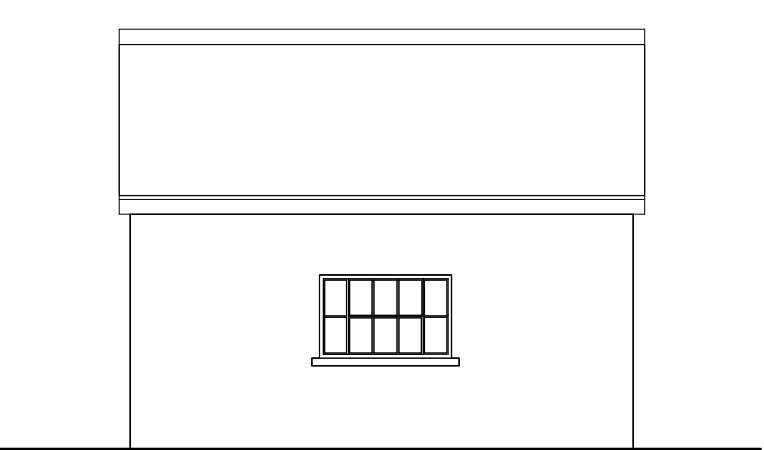

BLD 22 - SOUTH WEST ELEVATION



BLD 23 - NORTH ELEVATION
(Doors closed)



BLD 23 - NORTH ELEVATION
(Doors open)



BLD 23 - SOUTH ELEVATION