

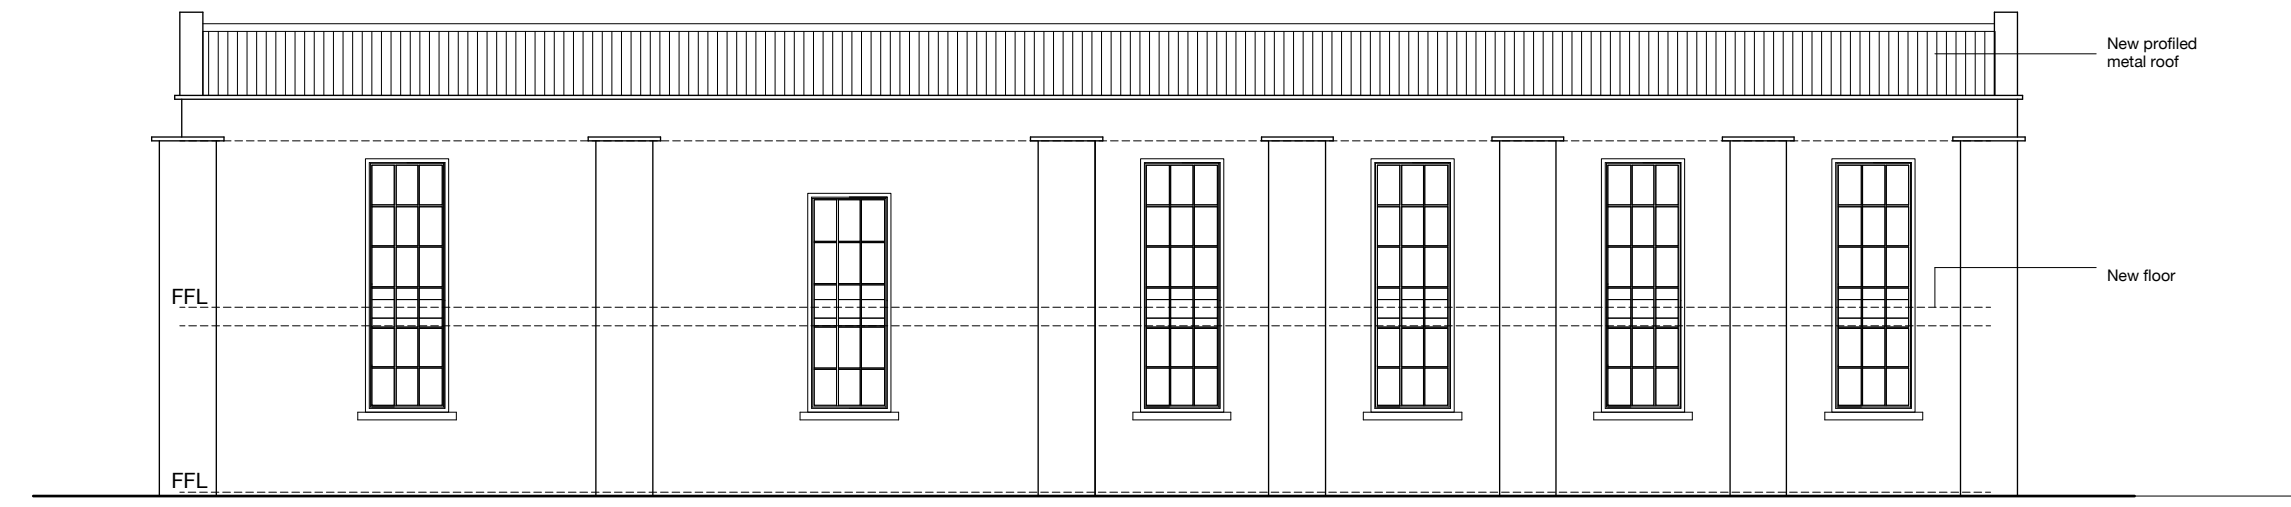



FIRST FLOOR PLAN

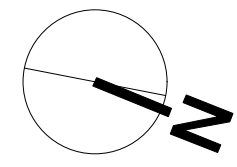

WEST ELEVATION

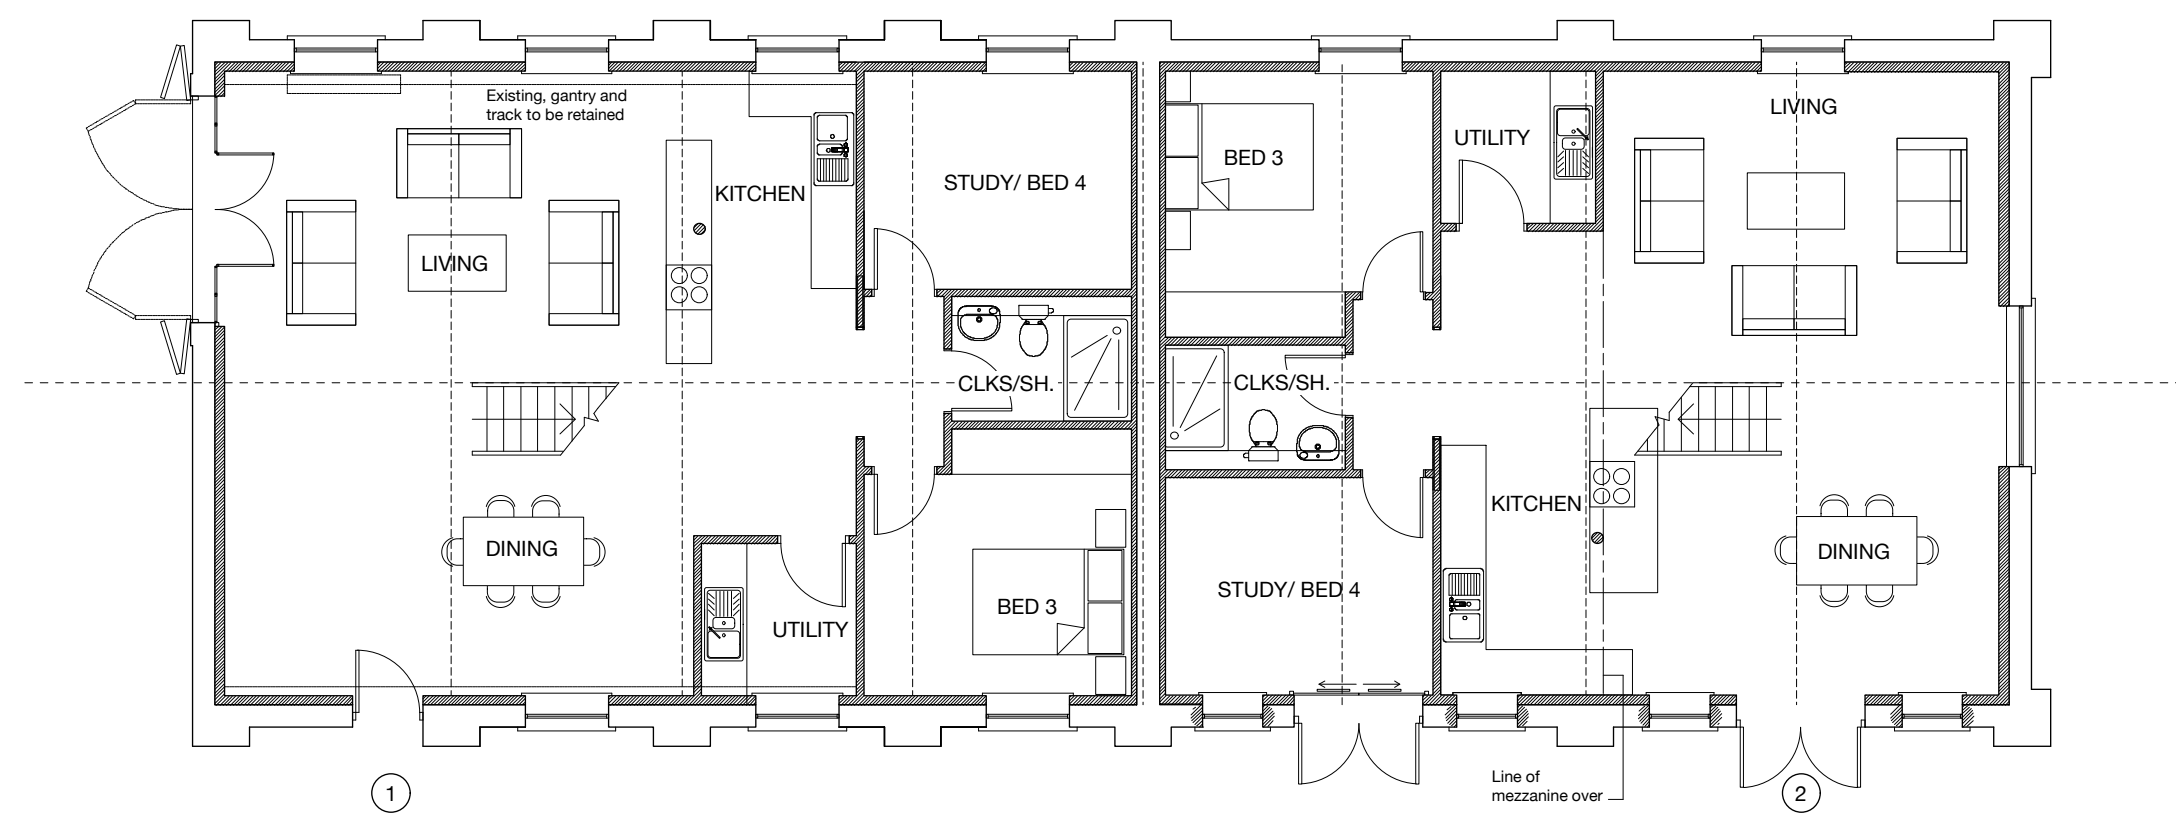


GROUND FLOOR PLAN

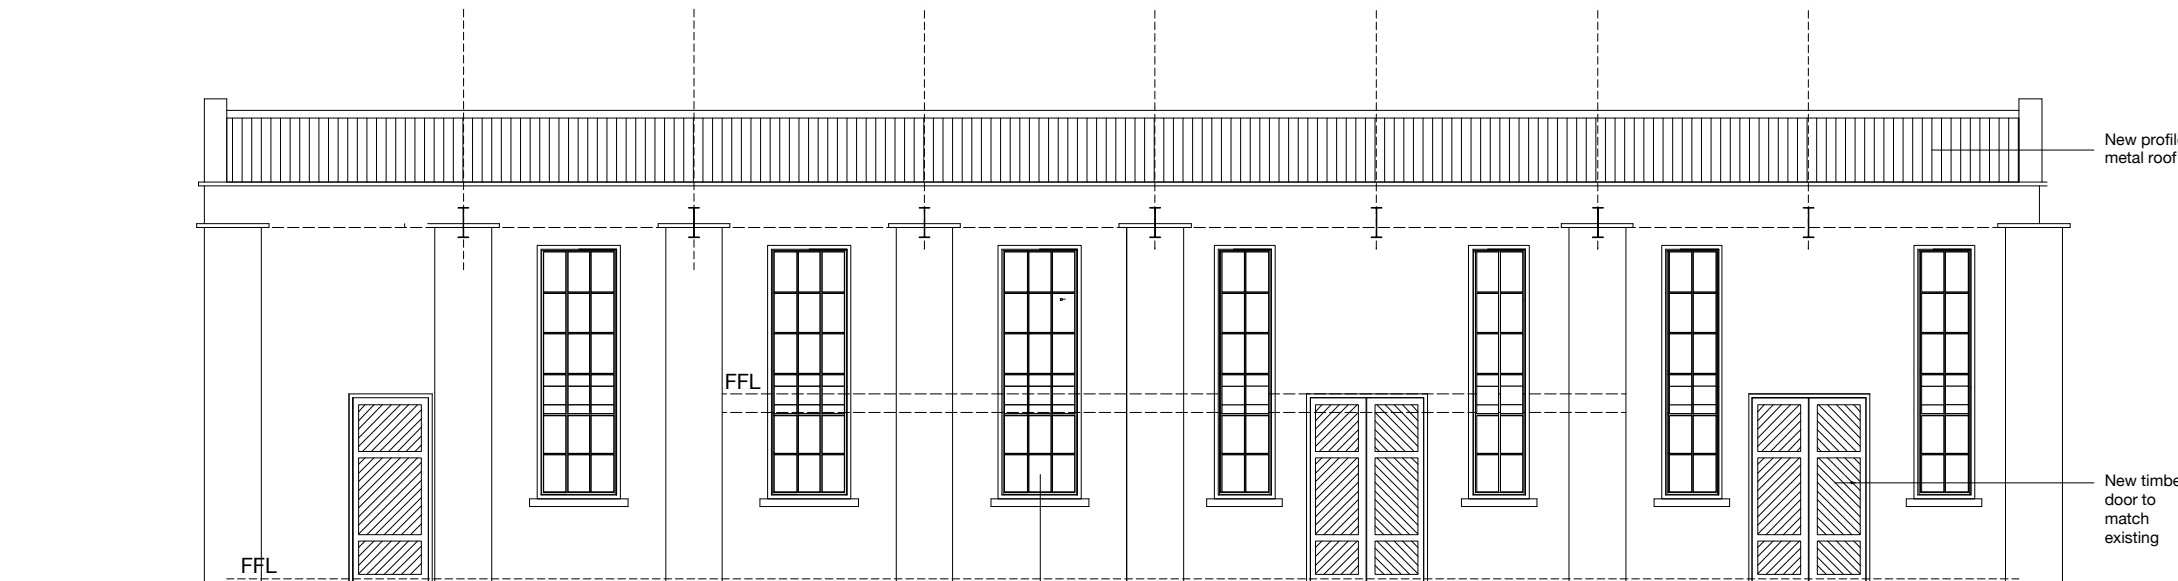


EAST ELEVATION

Materials key - unless otherwise stated


1. Rendered walls
2. Natural slate pitched roof
3. Timber doors
4. Metal/timber framed windows
5. Cast metal rainwater goods

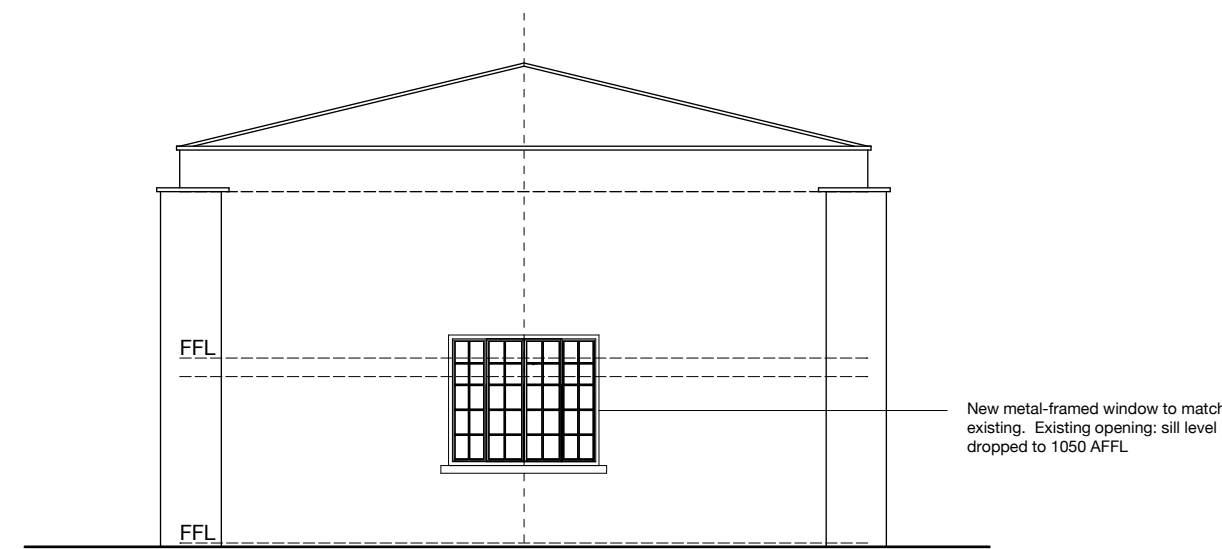

NORTH ELEVATION

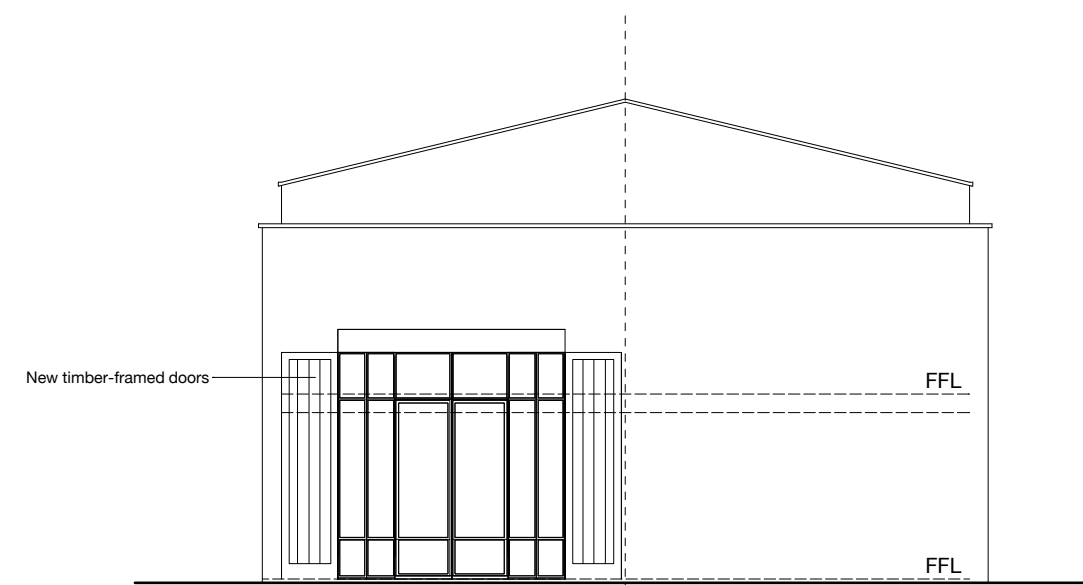

SOUTH ELEVATION (DOORS OPEN)

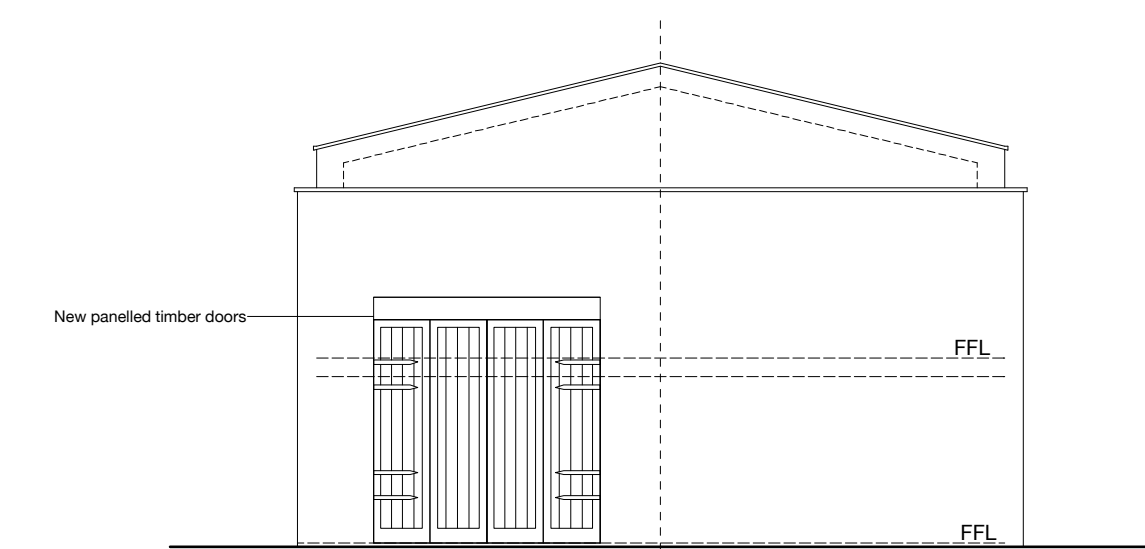

SOUTH ELEVATION (DOORS CLOSED)

