


**Materials key - unless otherwise stated**


- 1. Rendered walls
- 2. Single ply flat roof membrane
- 3. Timber doors
- 4. Metal/timber framed windows
- 5. Cast metal rainwater goods
- 6. Glass balustrade

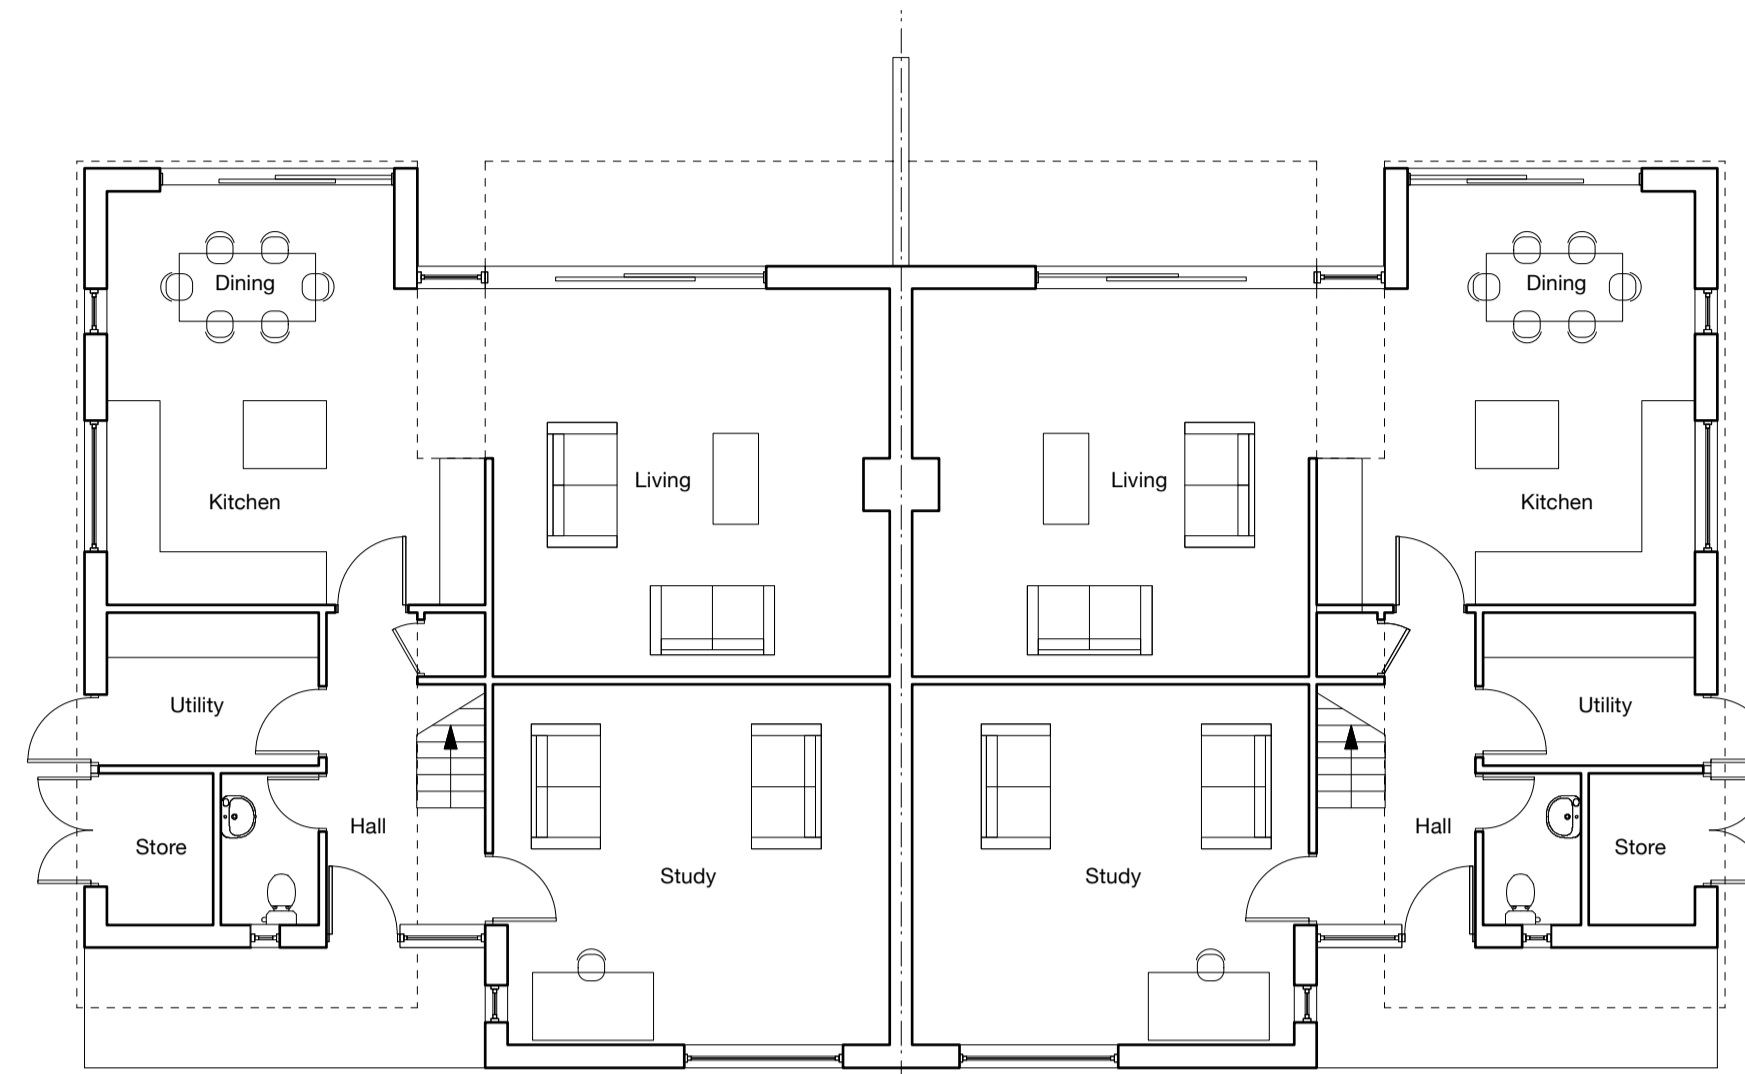

BLD H4

GROUND FLOOR PLAN


BLD H5

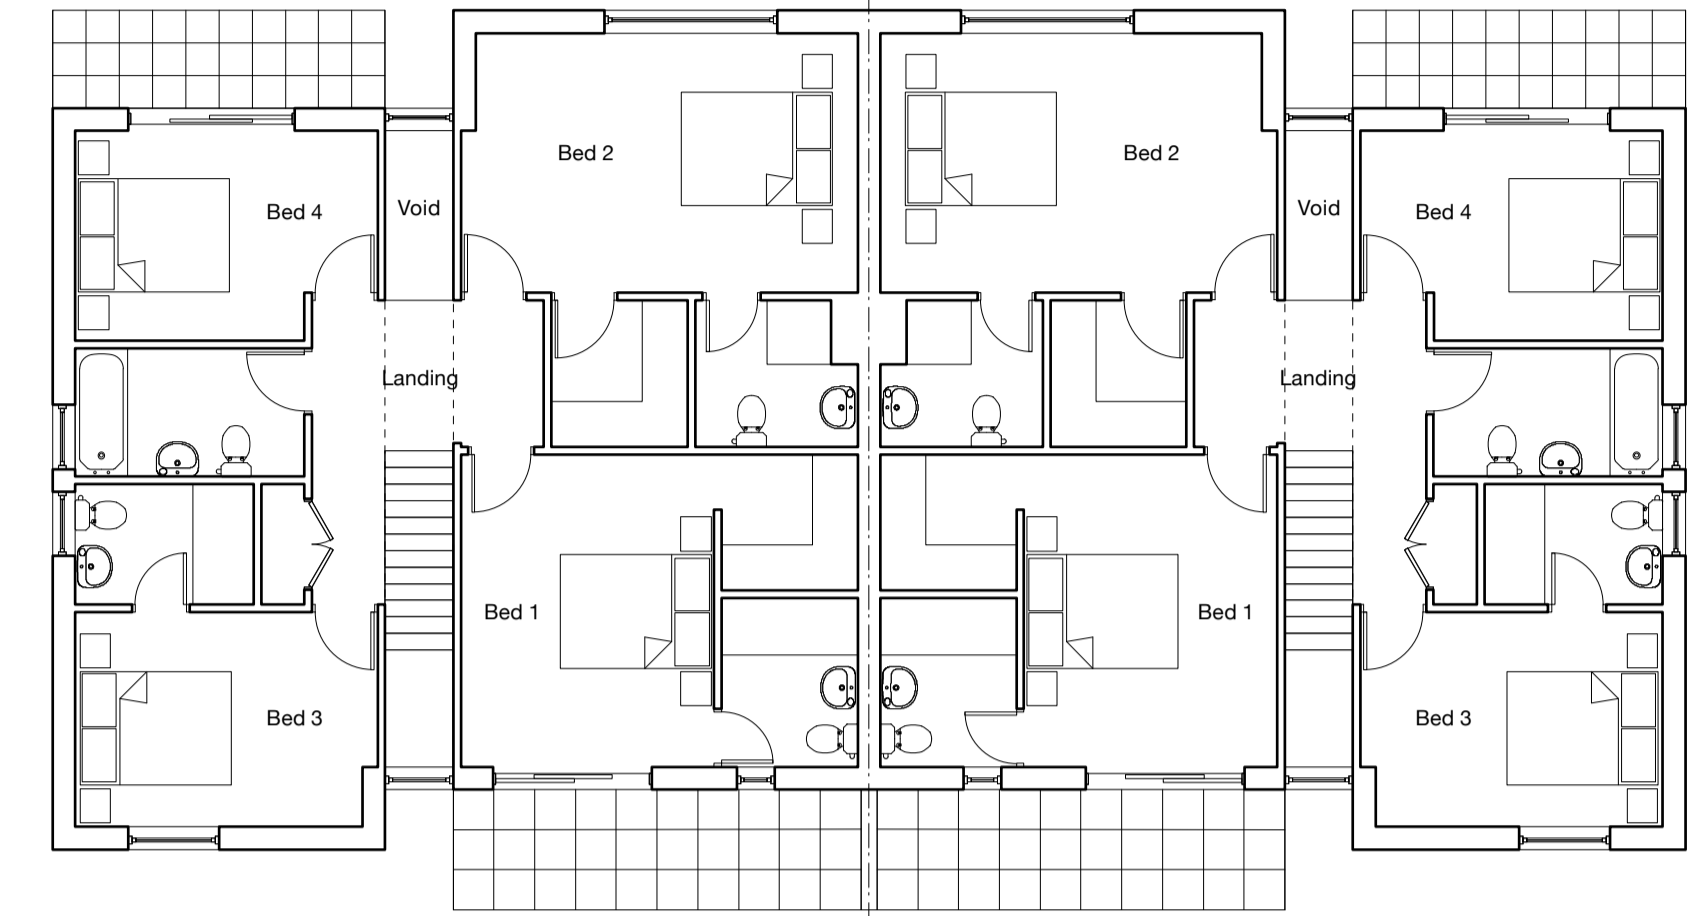


BLD H4

FIRST FLOOR PLAN


BLD H5

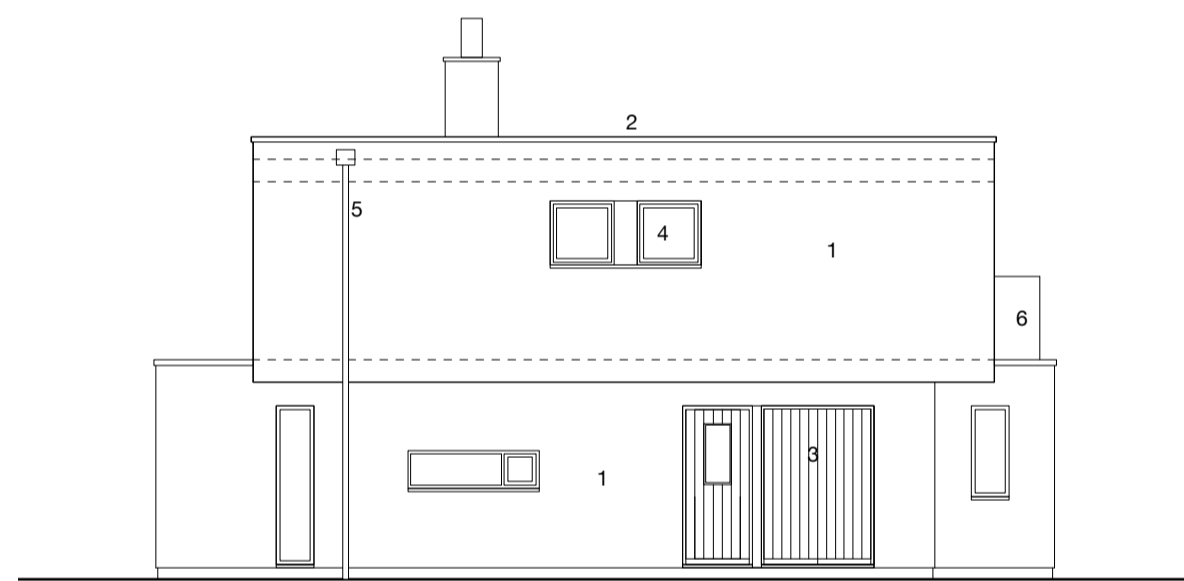


SIDE ELEVATION

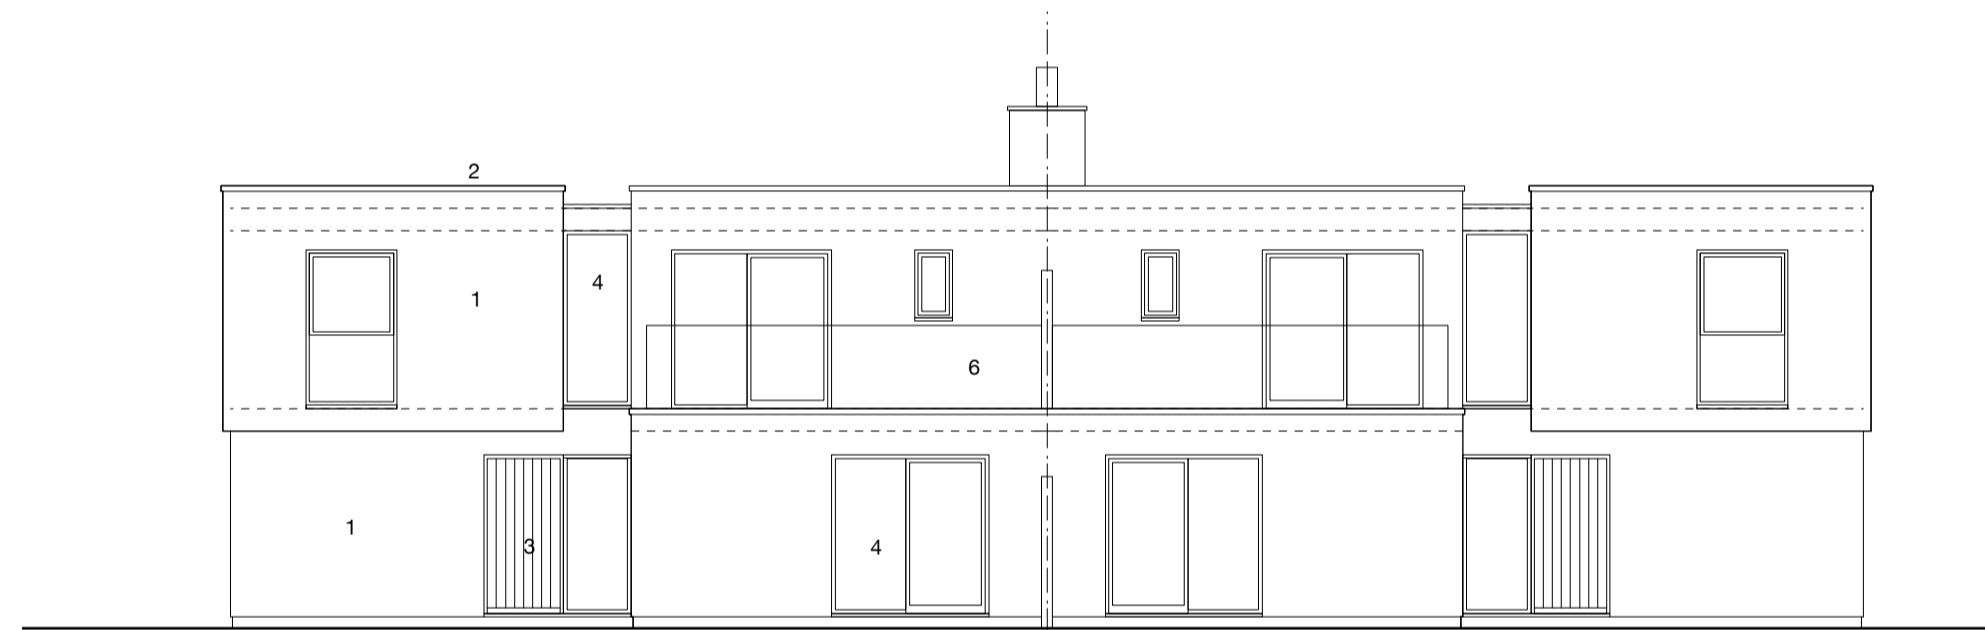


FRONT ELEVATION

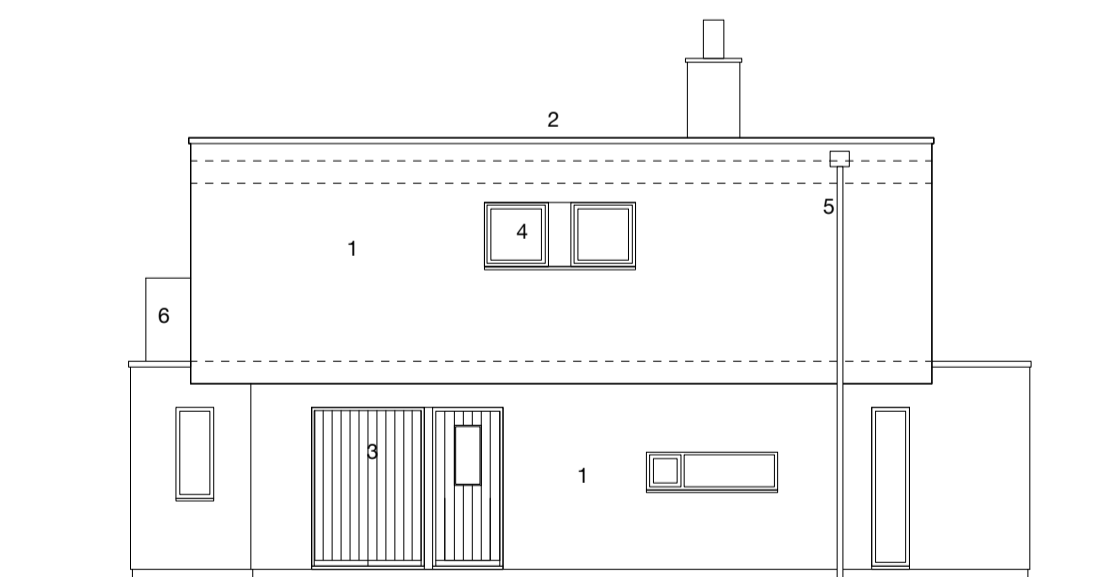

SIDE ELEVATION

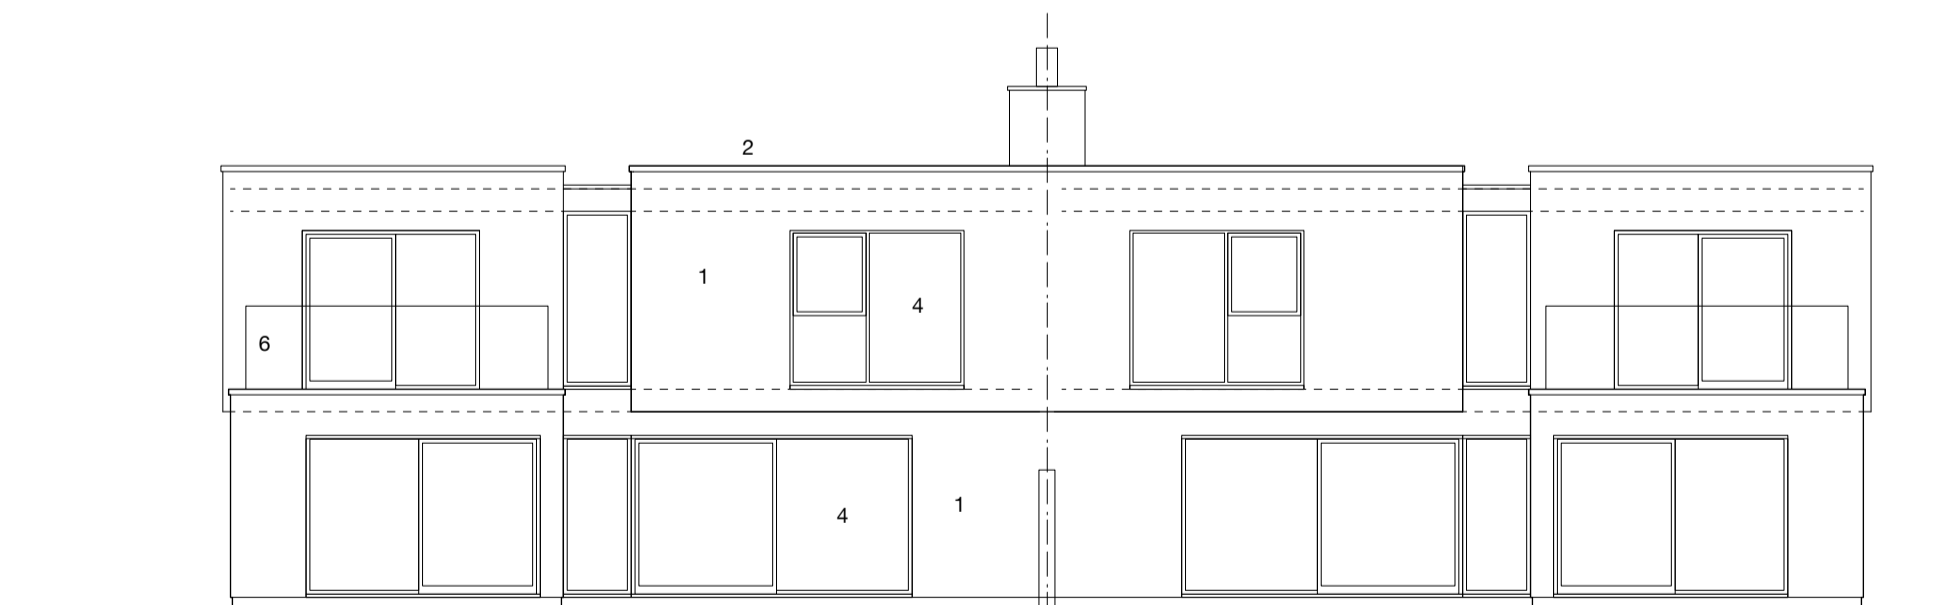

REAR ELEVATION

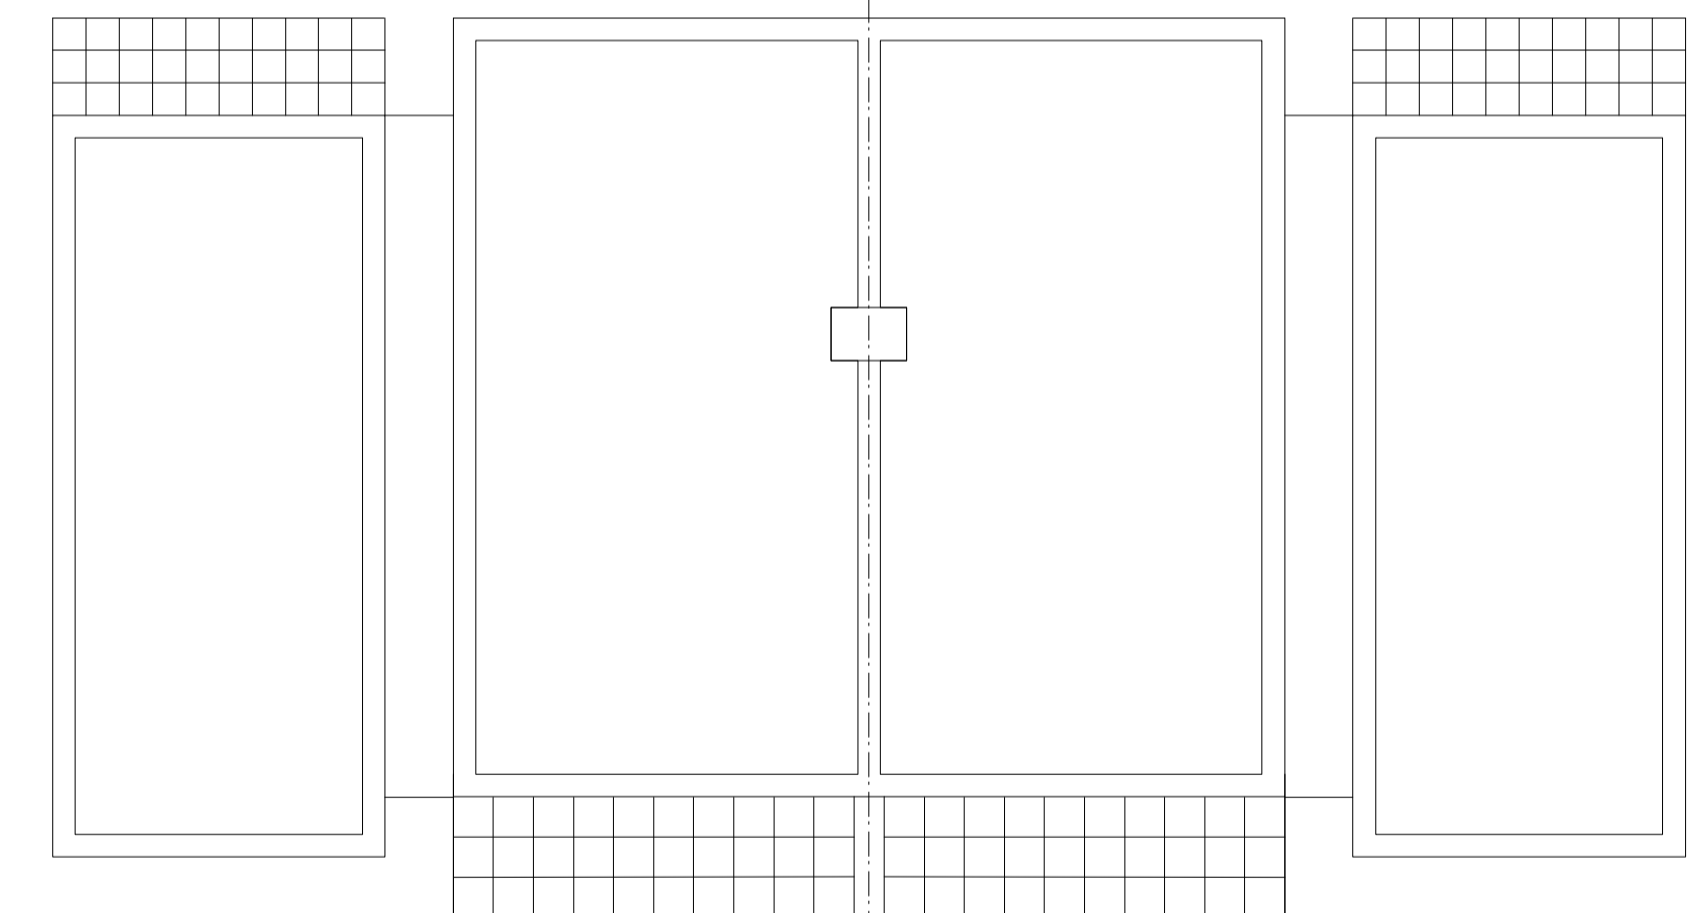

BLD H4

ROOF PLAN

BLD H5

