



SOUTH WEST ELEVATION

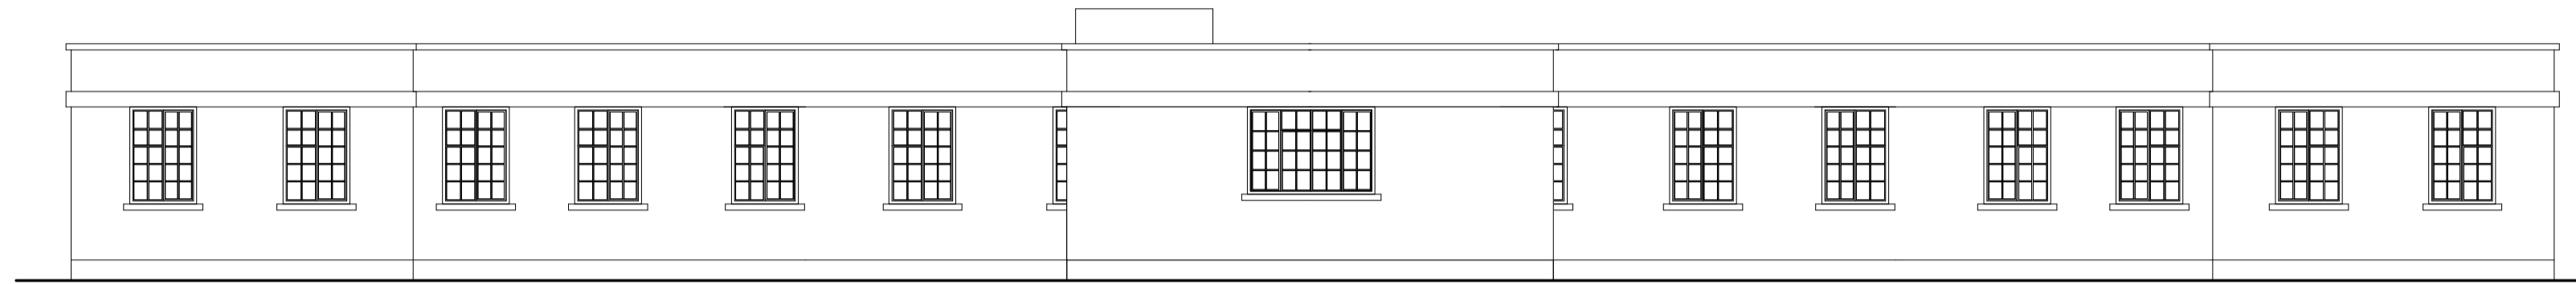

NORTH EAST ELEVATION



NORTH WEST ELEVATION

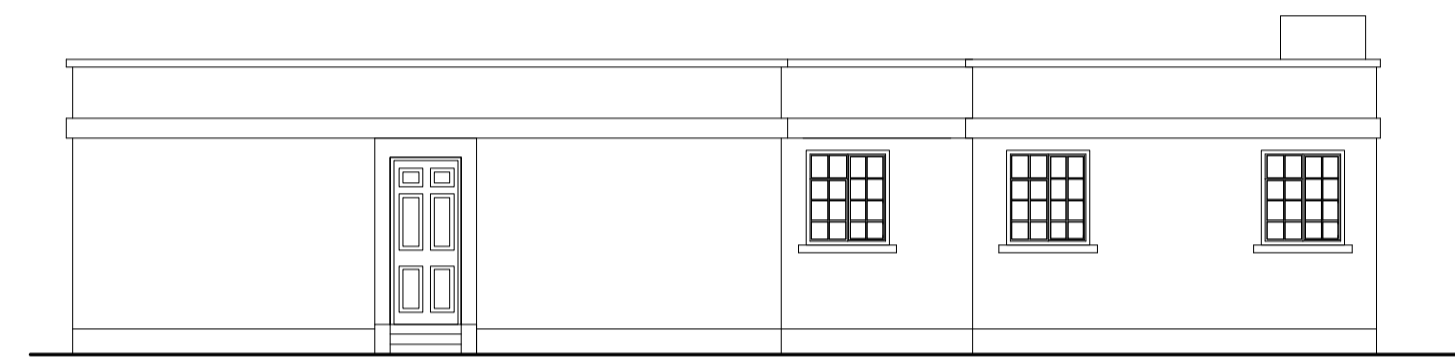

SOUTH EAST ELEVATION

