



FIRST FLOOR PLAN

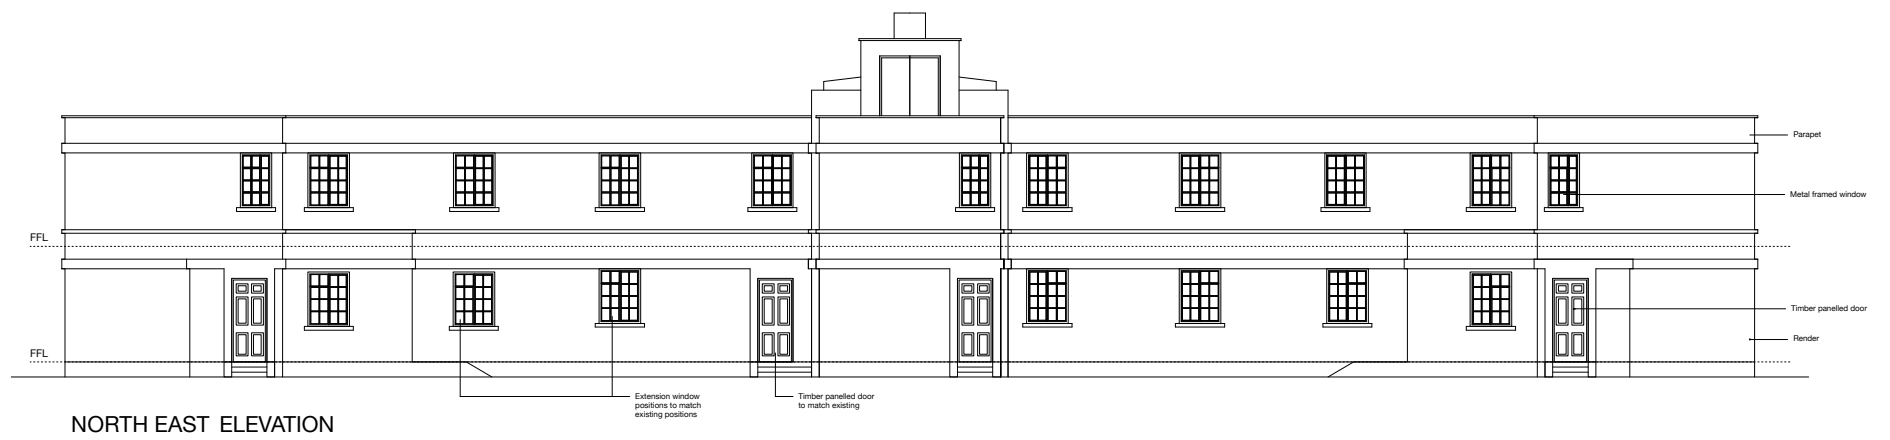

NORTH EAST ELEVATION

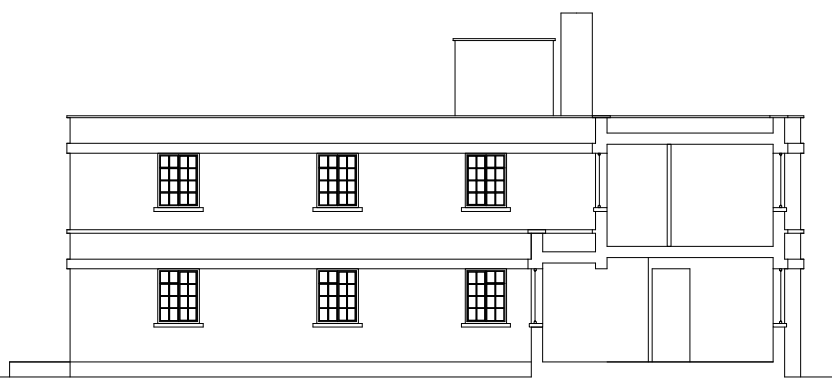

SECTION A-A