


GROUND FLOOR PLAN

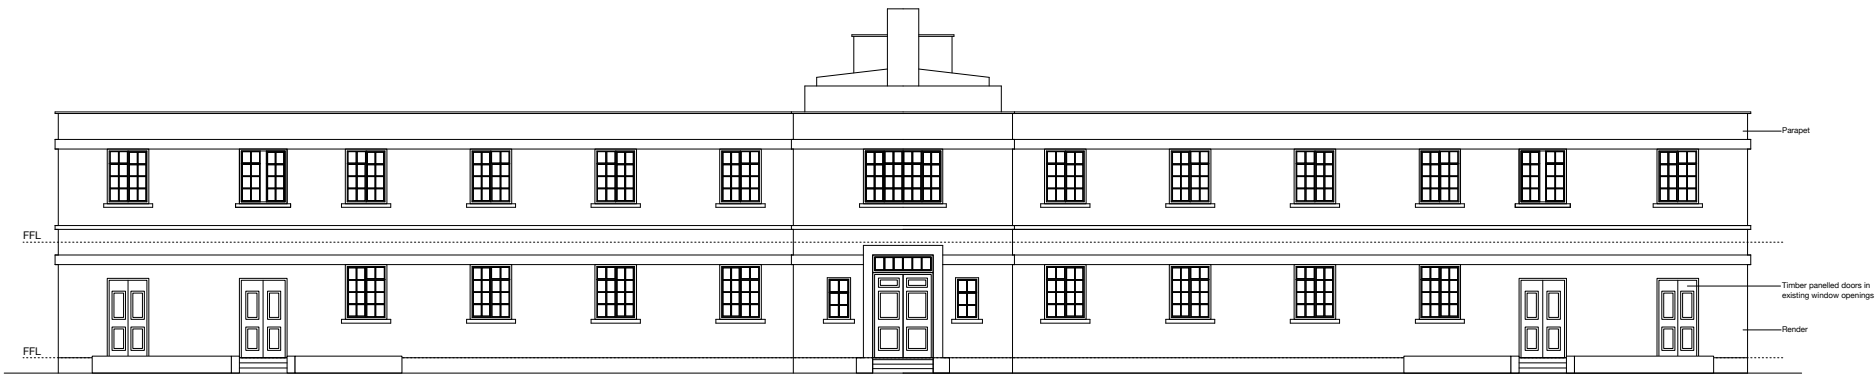

SOUTH WEST ELEVATION