



PLAN ON GROUND FLOOR

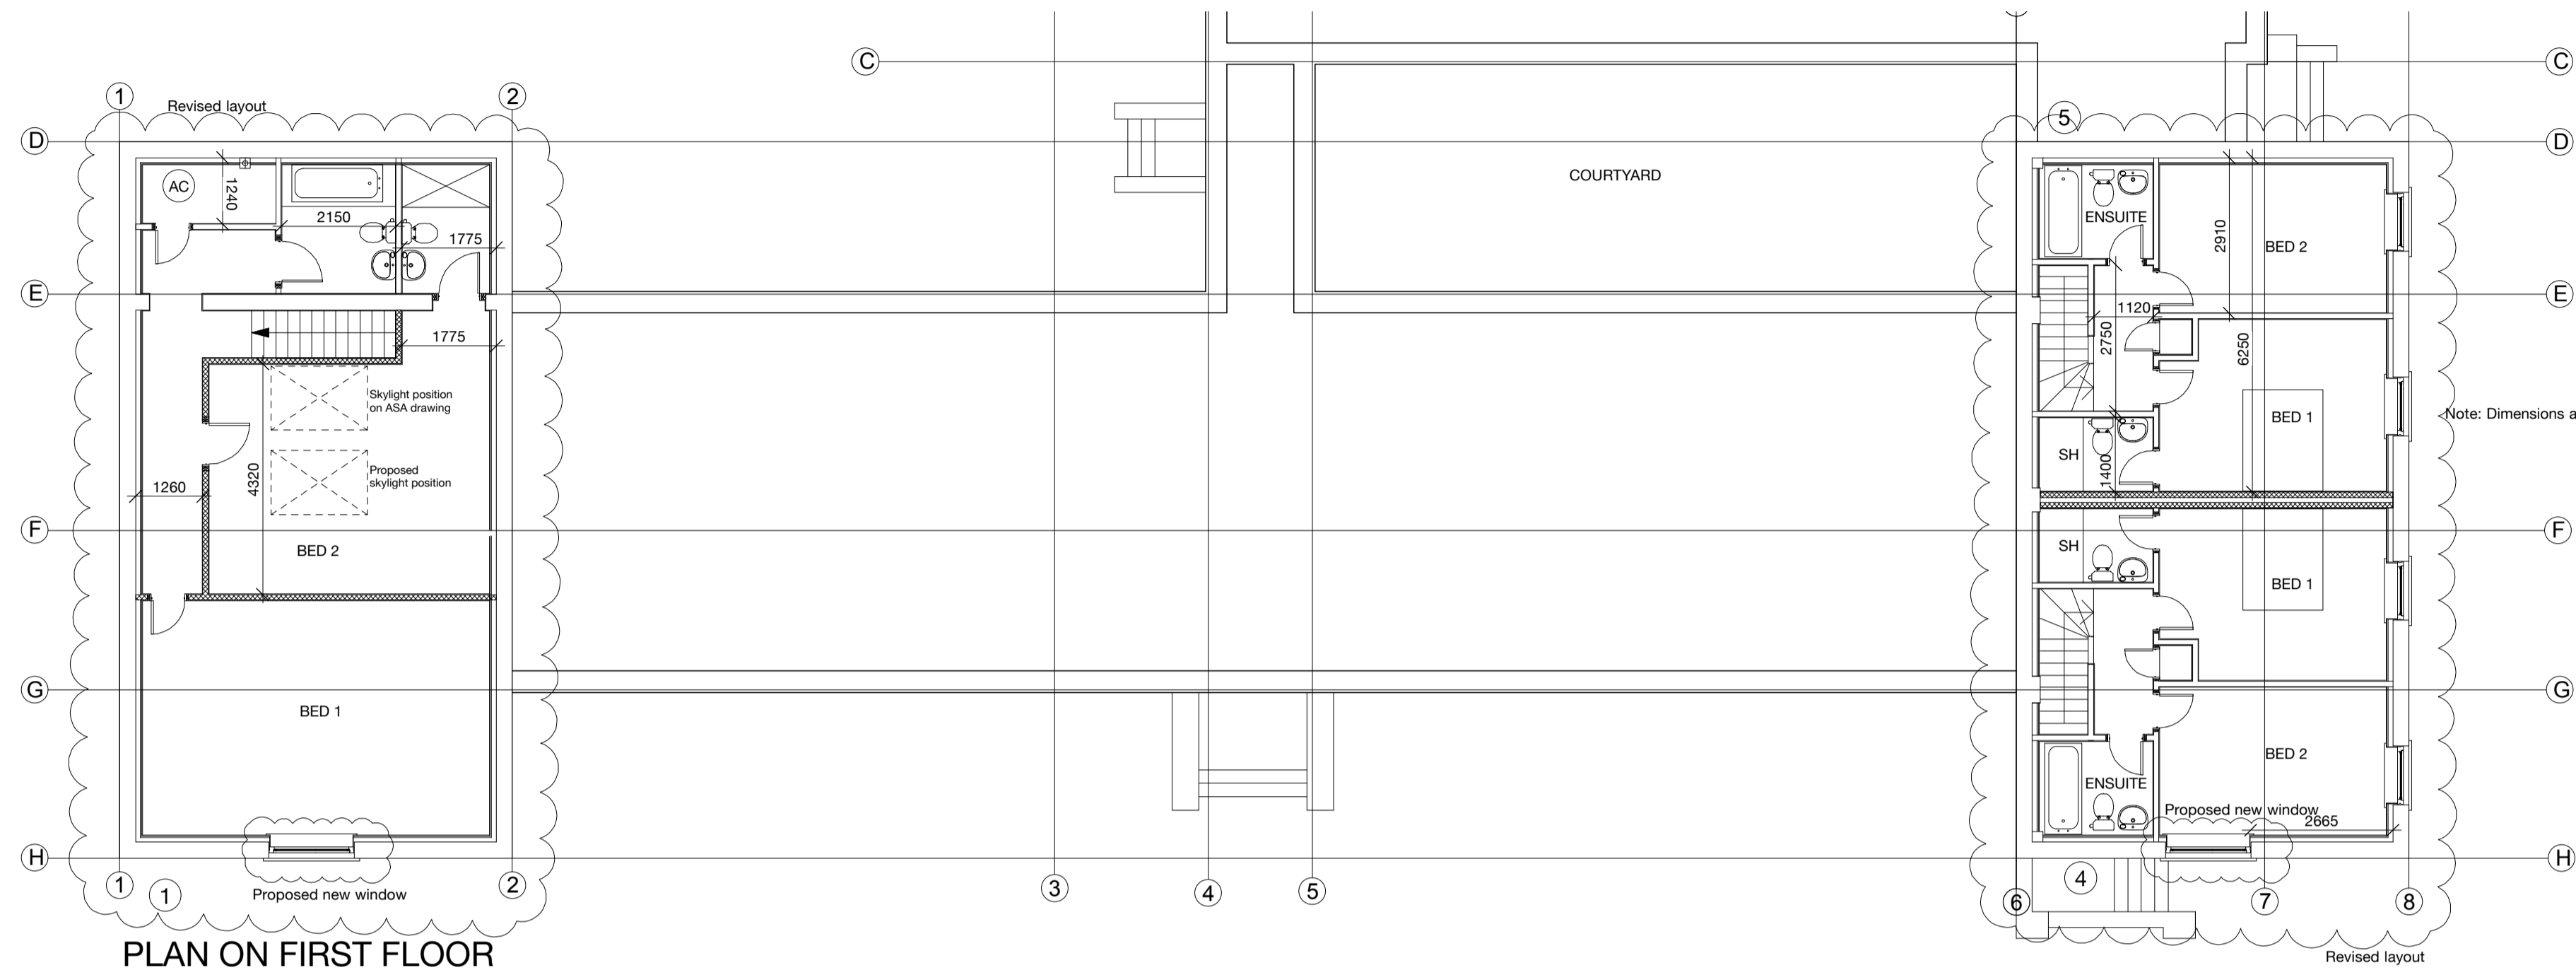

PLAN ON FIRST FLOOR

Note: Dimensions are mirrored for apartment 6

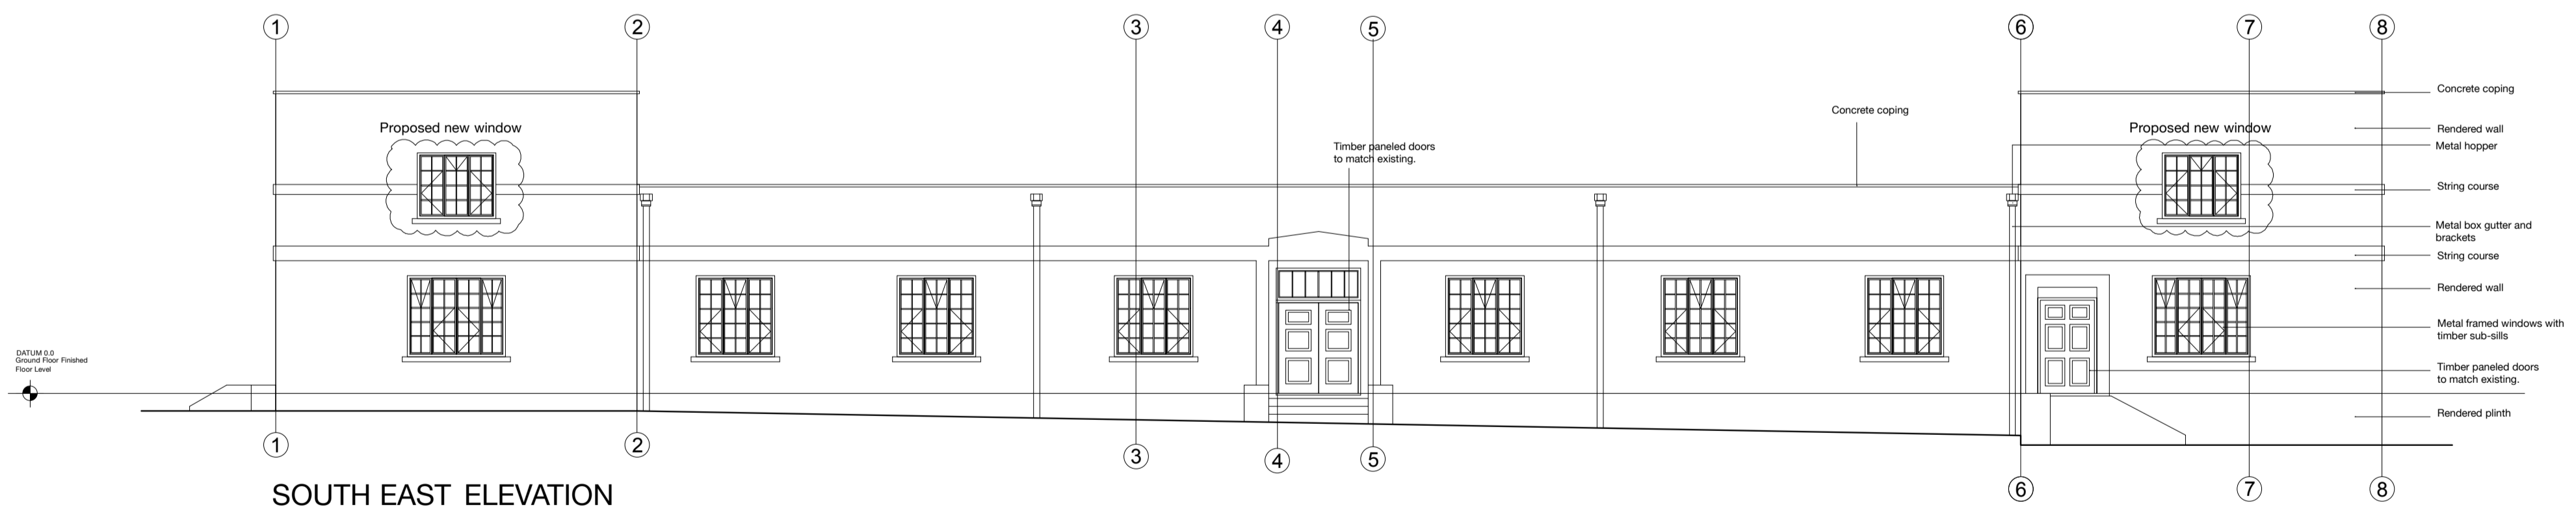

SOUTH EAST ELEVATION

NOTE
THIS DRAWING IS TAKEN FROM THE ORIGINAL DRAWINGS:
ASA510-05/101C; ASA510-05/104B AND ASA510-05/202C.
AMENDMENTS BY MILTON ARCHITECTS ARE SHOWN IN
REVISION CLOUDS.

FOR ALL SERVICES REFER TO SPECIFICATIONS & DRAWINGS
BY M. & E SERVICES CONSULTING ENGINEERS.