


PLAN ON GROUND FLOOR

PLAN ON MEZZANINE
(Apartment 6)

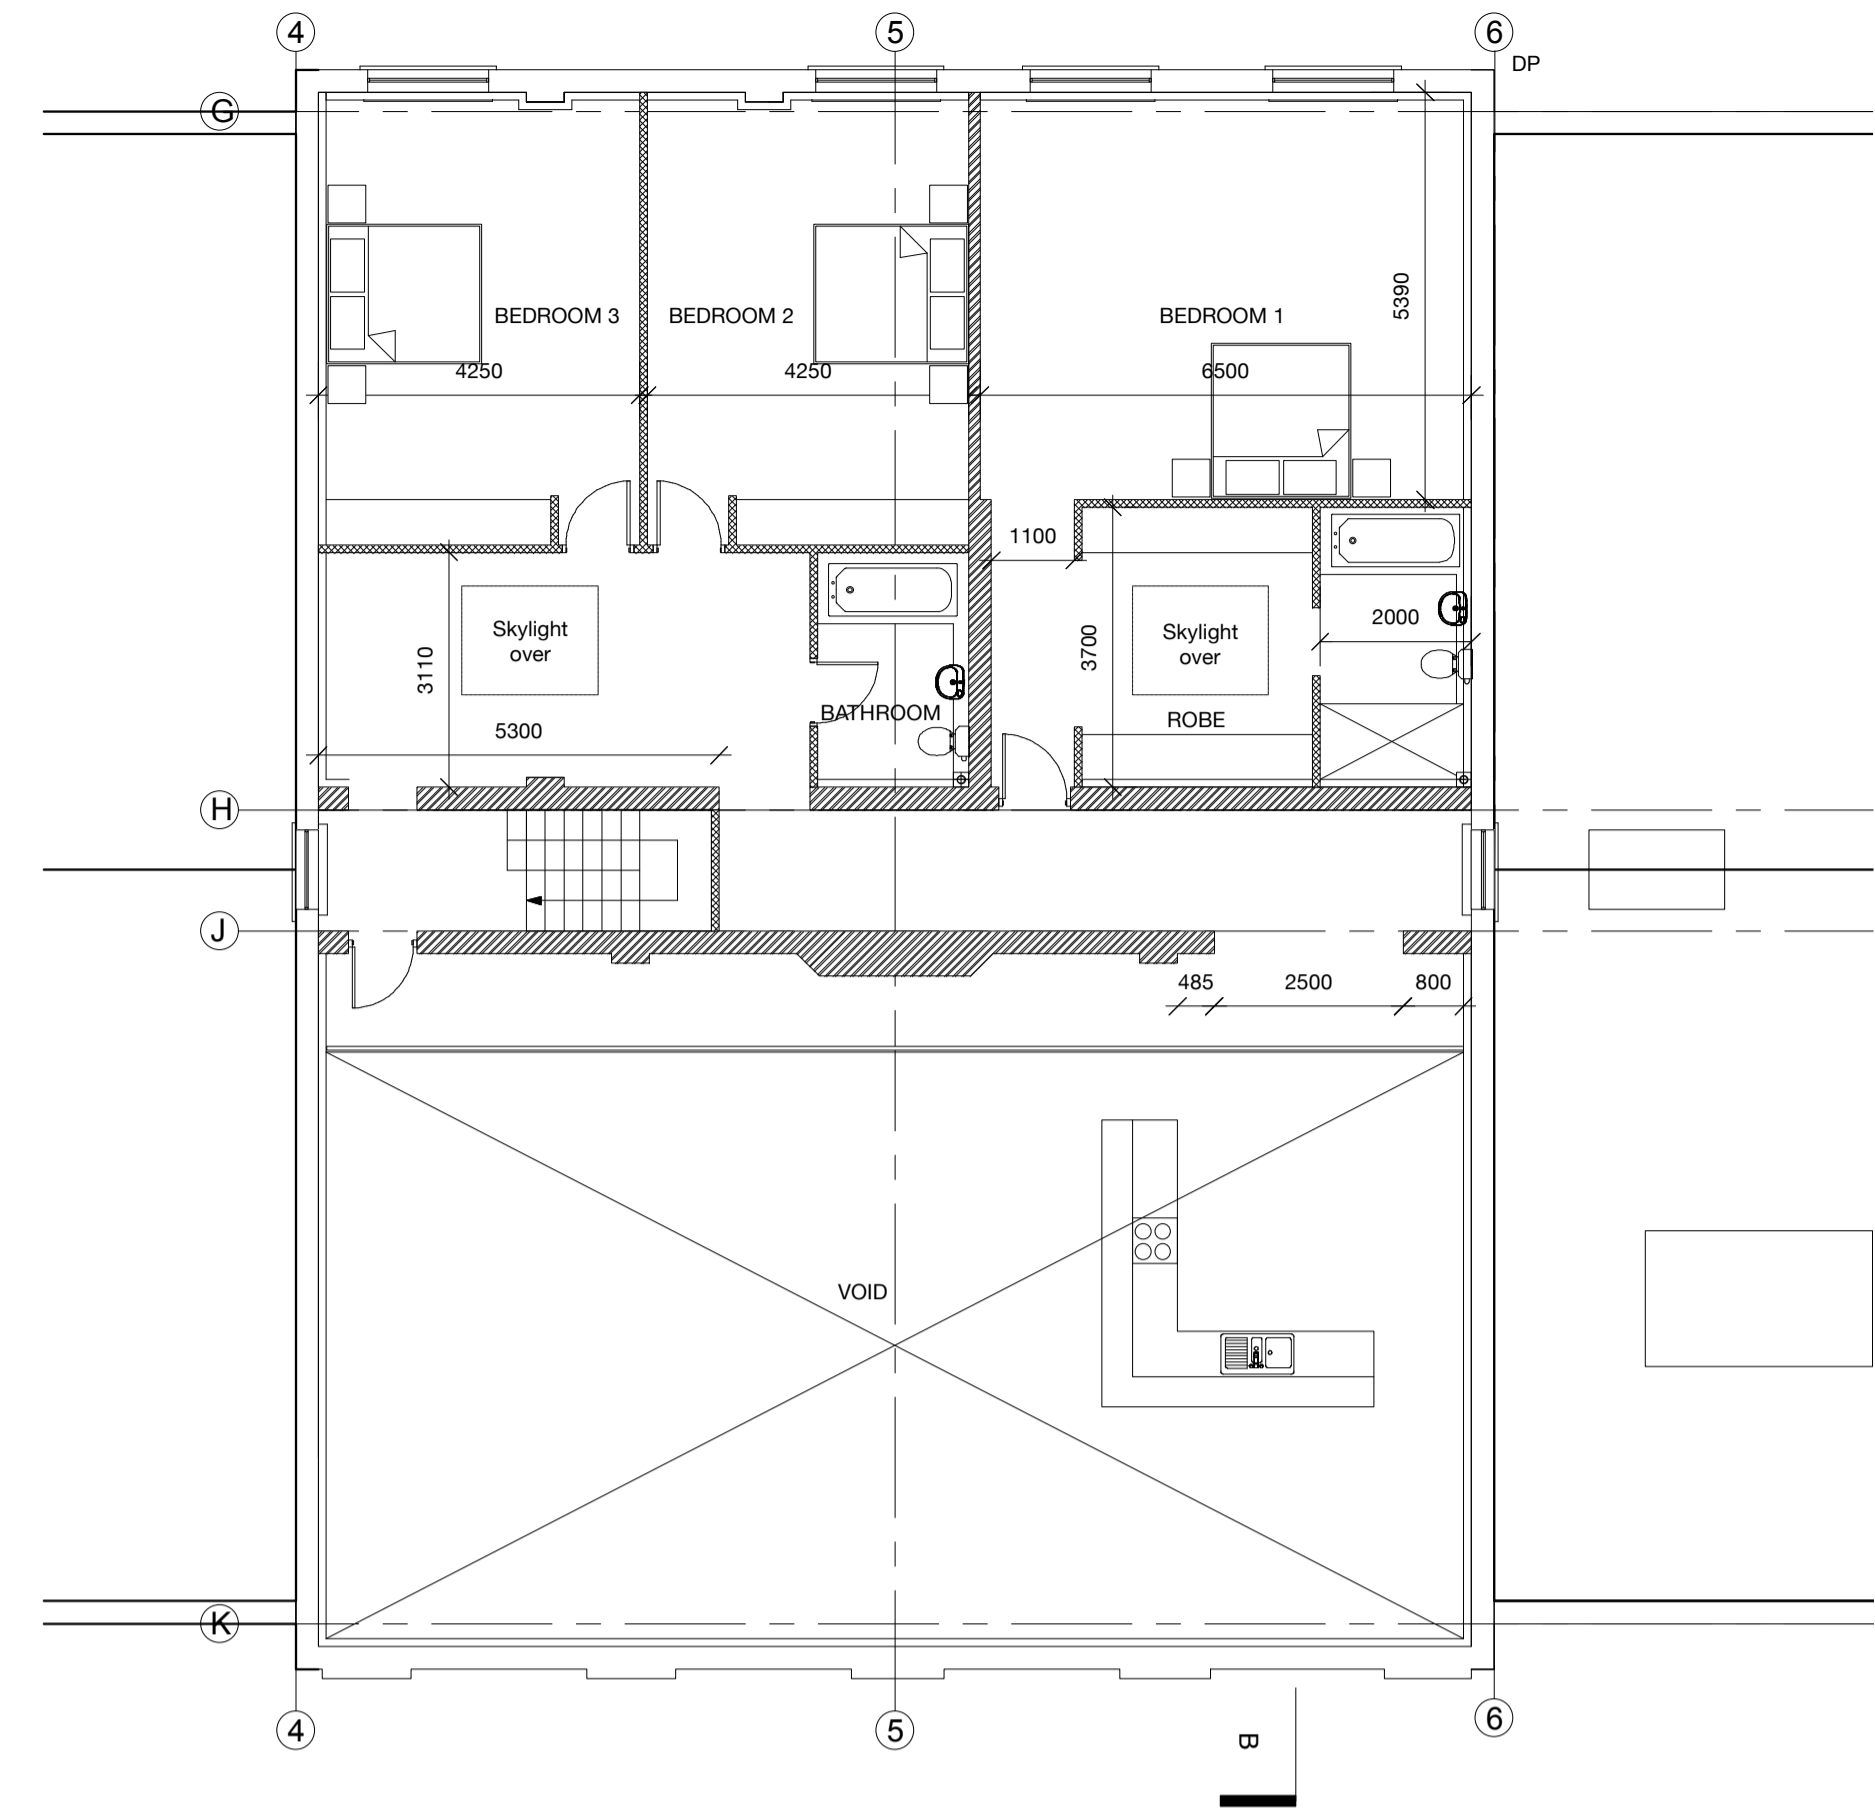

Notes:
THIS DRAWING IS TAKEN FROM THE ORIGINAL DRAWINGS: ASA510-04/103D AND ASA510-04/104D.
FOR ALL SERVICES REFER TO SPECIFICATIONS & DRAWINGS BY M. & E SERVICES CONSULTING ENGINEERS.

Do not scale from this drawing. If in doubt contact the architect.

Rev	Date	Detail



milton architects

2 Cedar House The Parade
Marlborough Wiltshire SN8 1NY
Telephone +44 (0) 1672 514354
M: 07795 414675
mail@miltonarchitects.co.uk

Project : RAF Yatesbury
Juggler's Lane
Yatesbury

Contents : Building 4
GA Plan
Ground and Mezzanine Floor

Date : Sept 2008 Drawn by : DC

Scale : 1:100@A1 File ref :

Drawing : **817/04 / 03_001**