


PLAN ON GROUND FLOOR

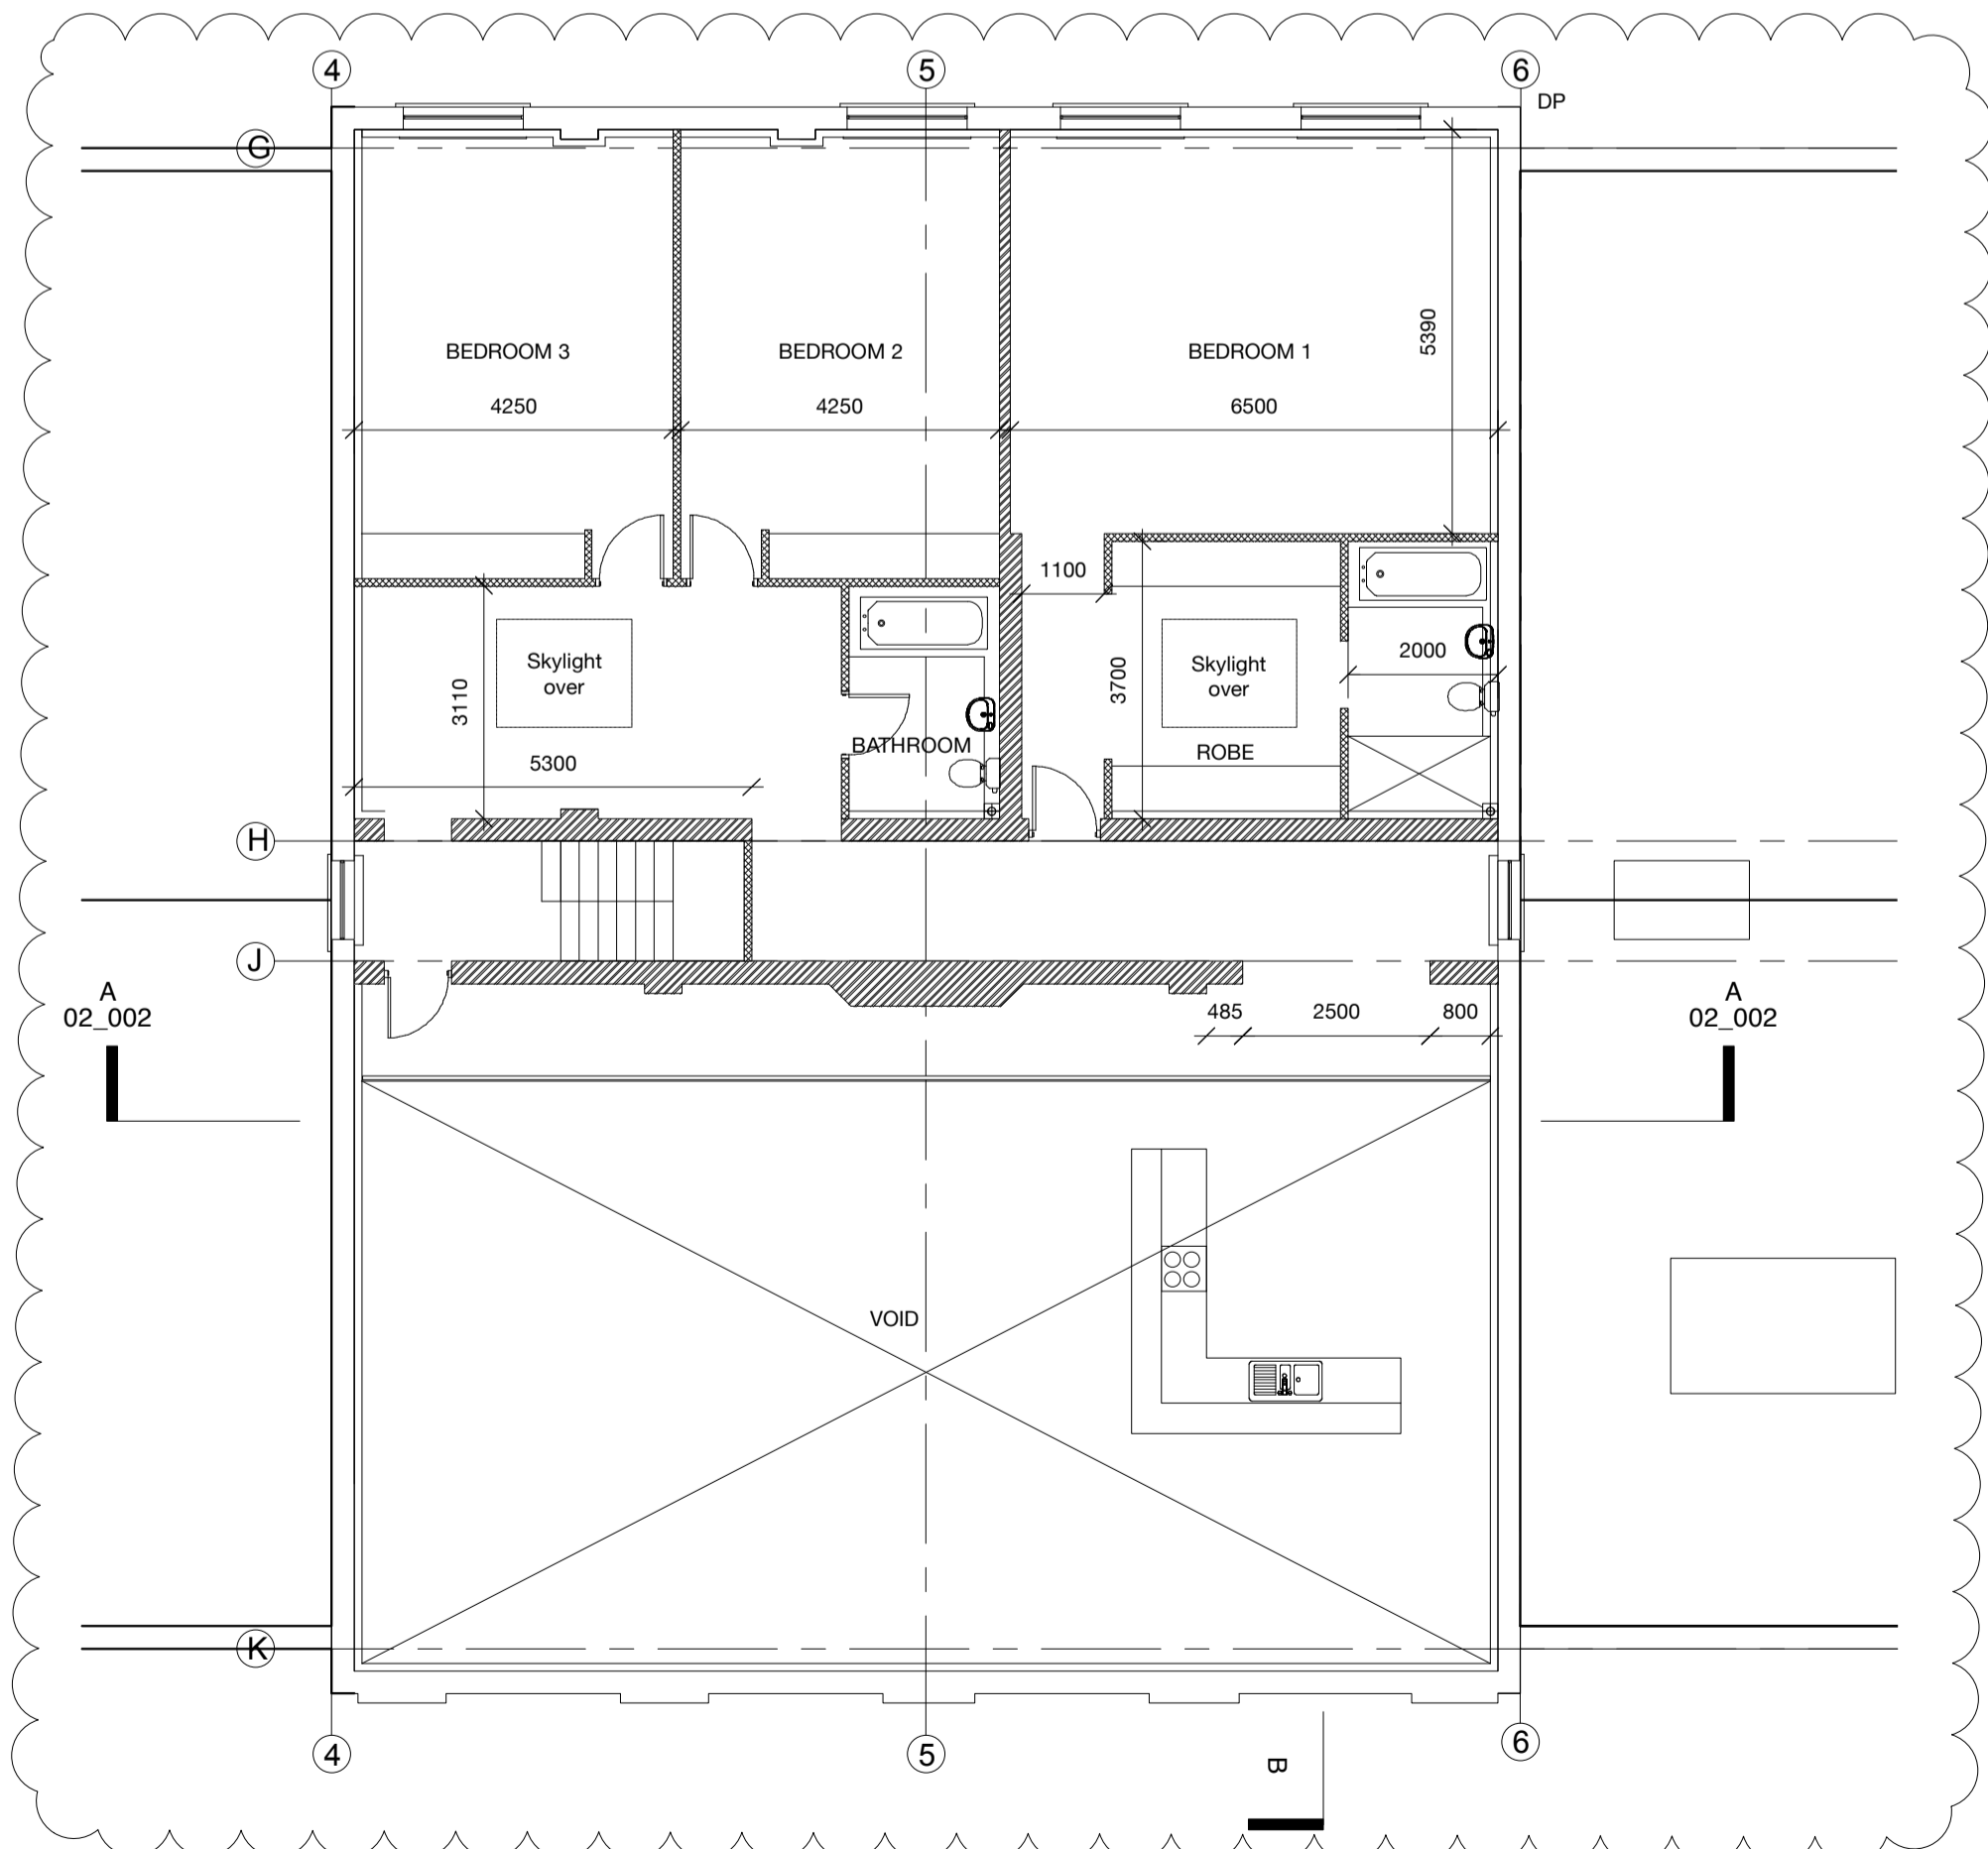

PLAN ON MEZZANINE (Apartment 6)

Skylight- built position
 Skylight- proposed position
 Skylight- position as shown on ASA drawings

Skylight- position as shown on ASA drawings
 Skylight- built position
 Skylight- proposed position

NOTE
 THIS DRAWING IS TAKEN FROM THE ORIGINAL DRAWINGS:
 ASA510-04/103D AND ASA510-04/104D.
 AMENDMENTS BY MILTON ARCHITECTS ARE SHOWN IN
 REVISION CLOUDS.

FOR ALL SERVICES REFER TO SPECIFICATIONS & DRAWINGS
 BY M. & E SERVICES CONSULTING ENGINEERS.