




NORTH-EAST ELEVATION
01

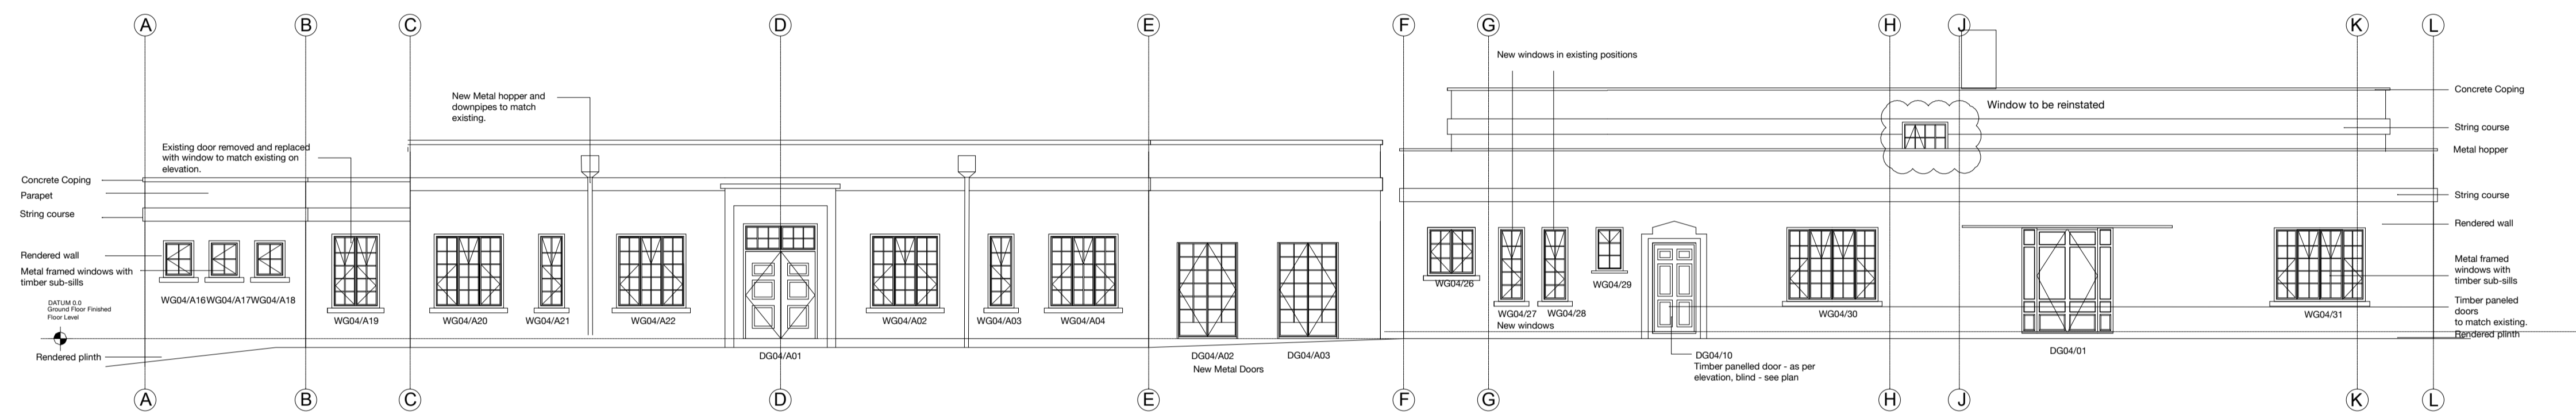

NORTH-WEST ELEVATION
02

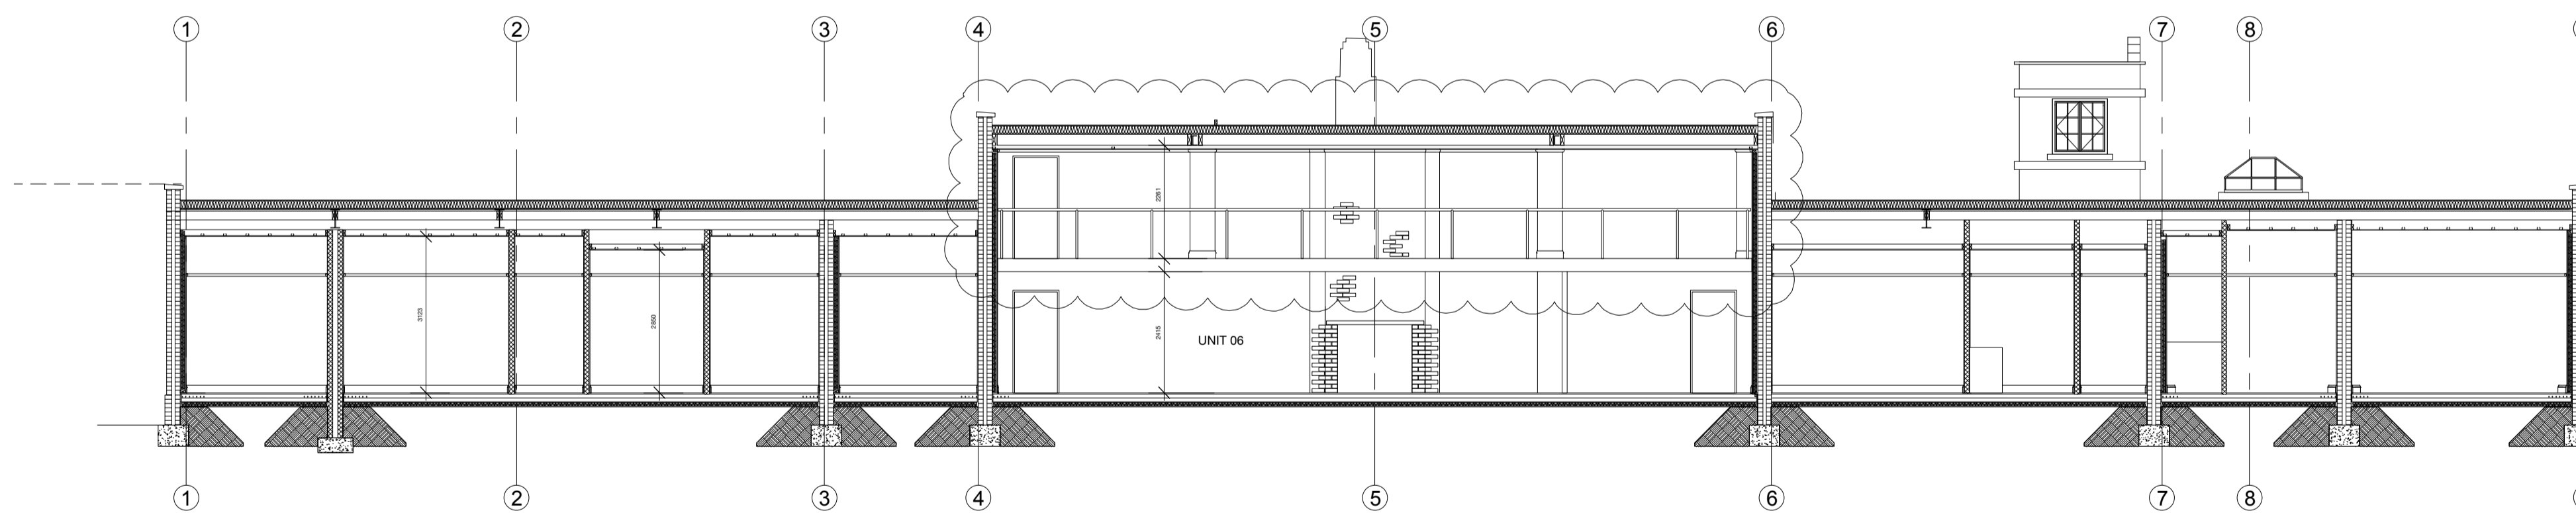

SECTION A-A

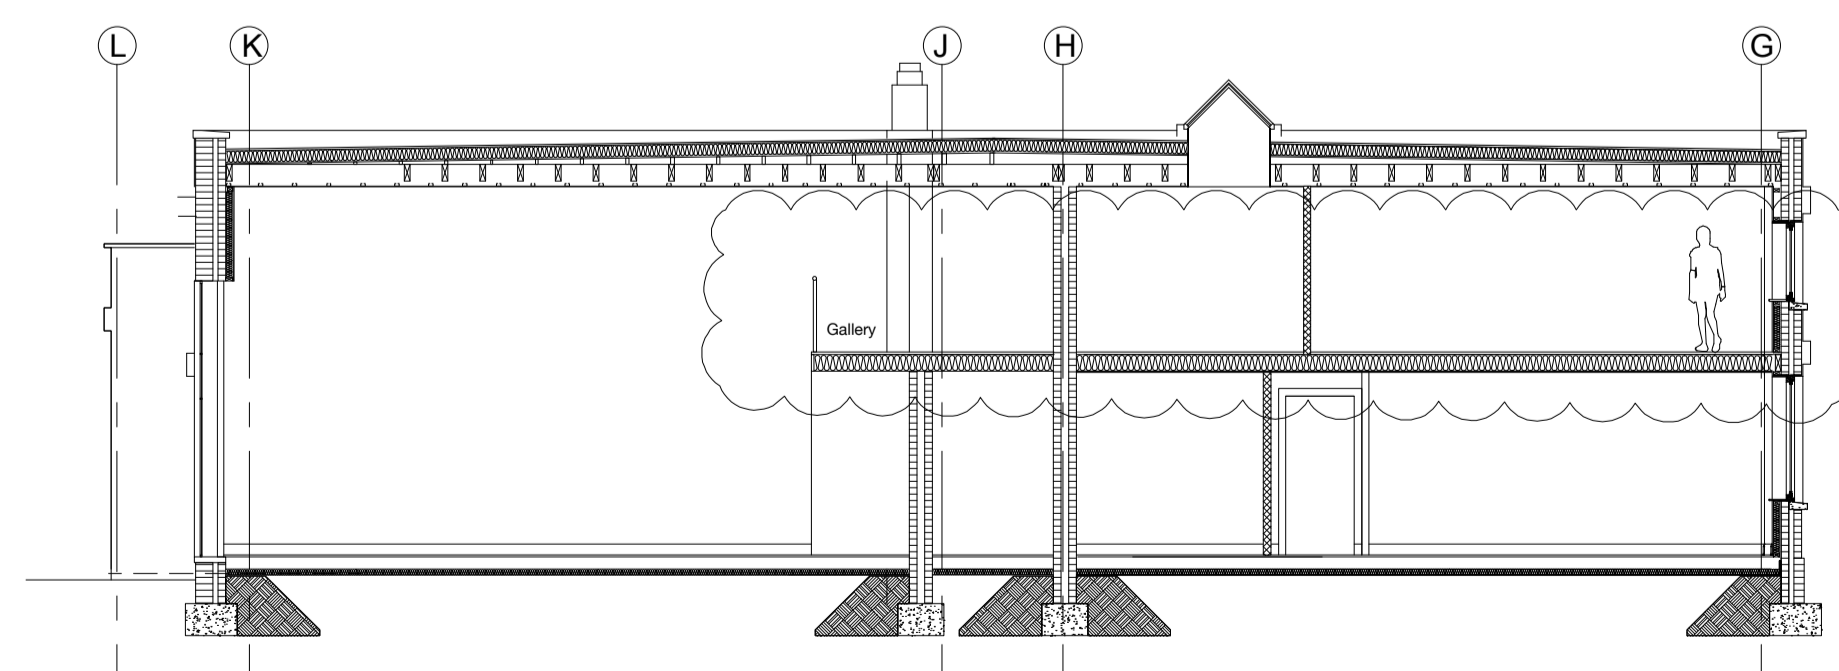

SECTION B-B

NOTE
THIS DRAWING IS TAKEN FROM THE ORIGINAL DRAWINGS:
ASA510-04/202B and ASA510-04/301A.
AMENDMENTS BY MILTON ARCHITECTS ARE SHOWN IN
REVISION CLOUDS.

FOR ALL SERVICES REFER TO SPECIFICATIONS & DRAWINGS
BY M. & E SERVICES CONSULTING ENGINEERS.