


PLAN ON GROUND FLOOR

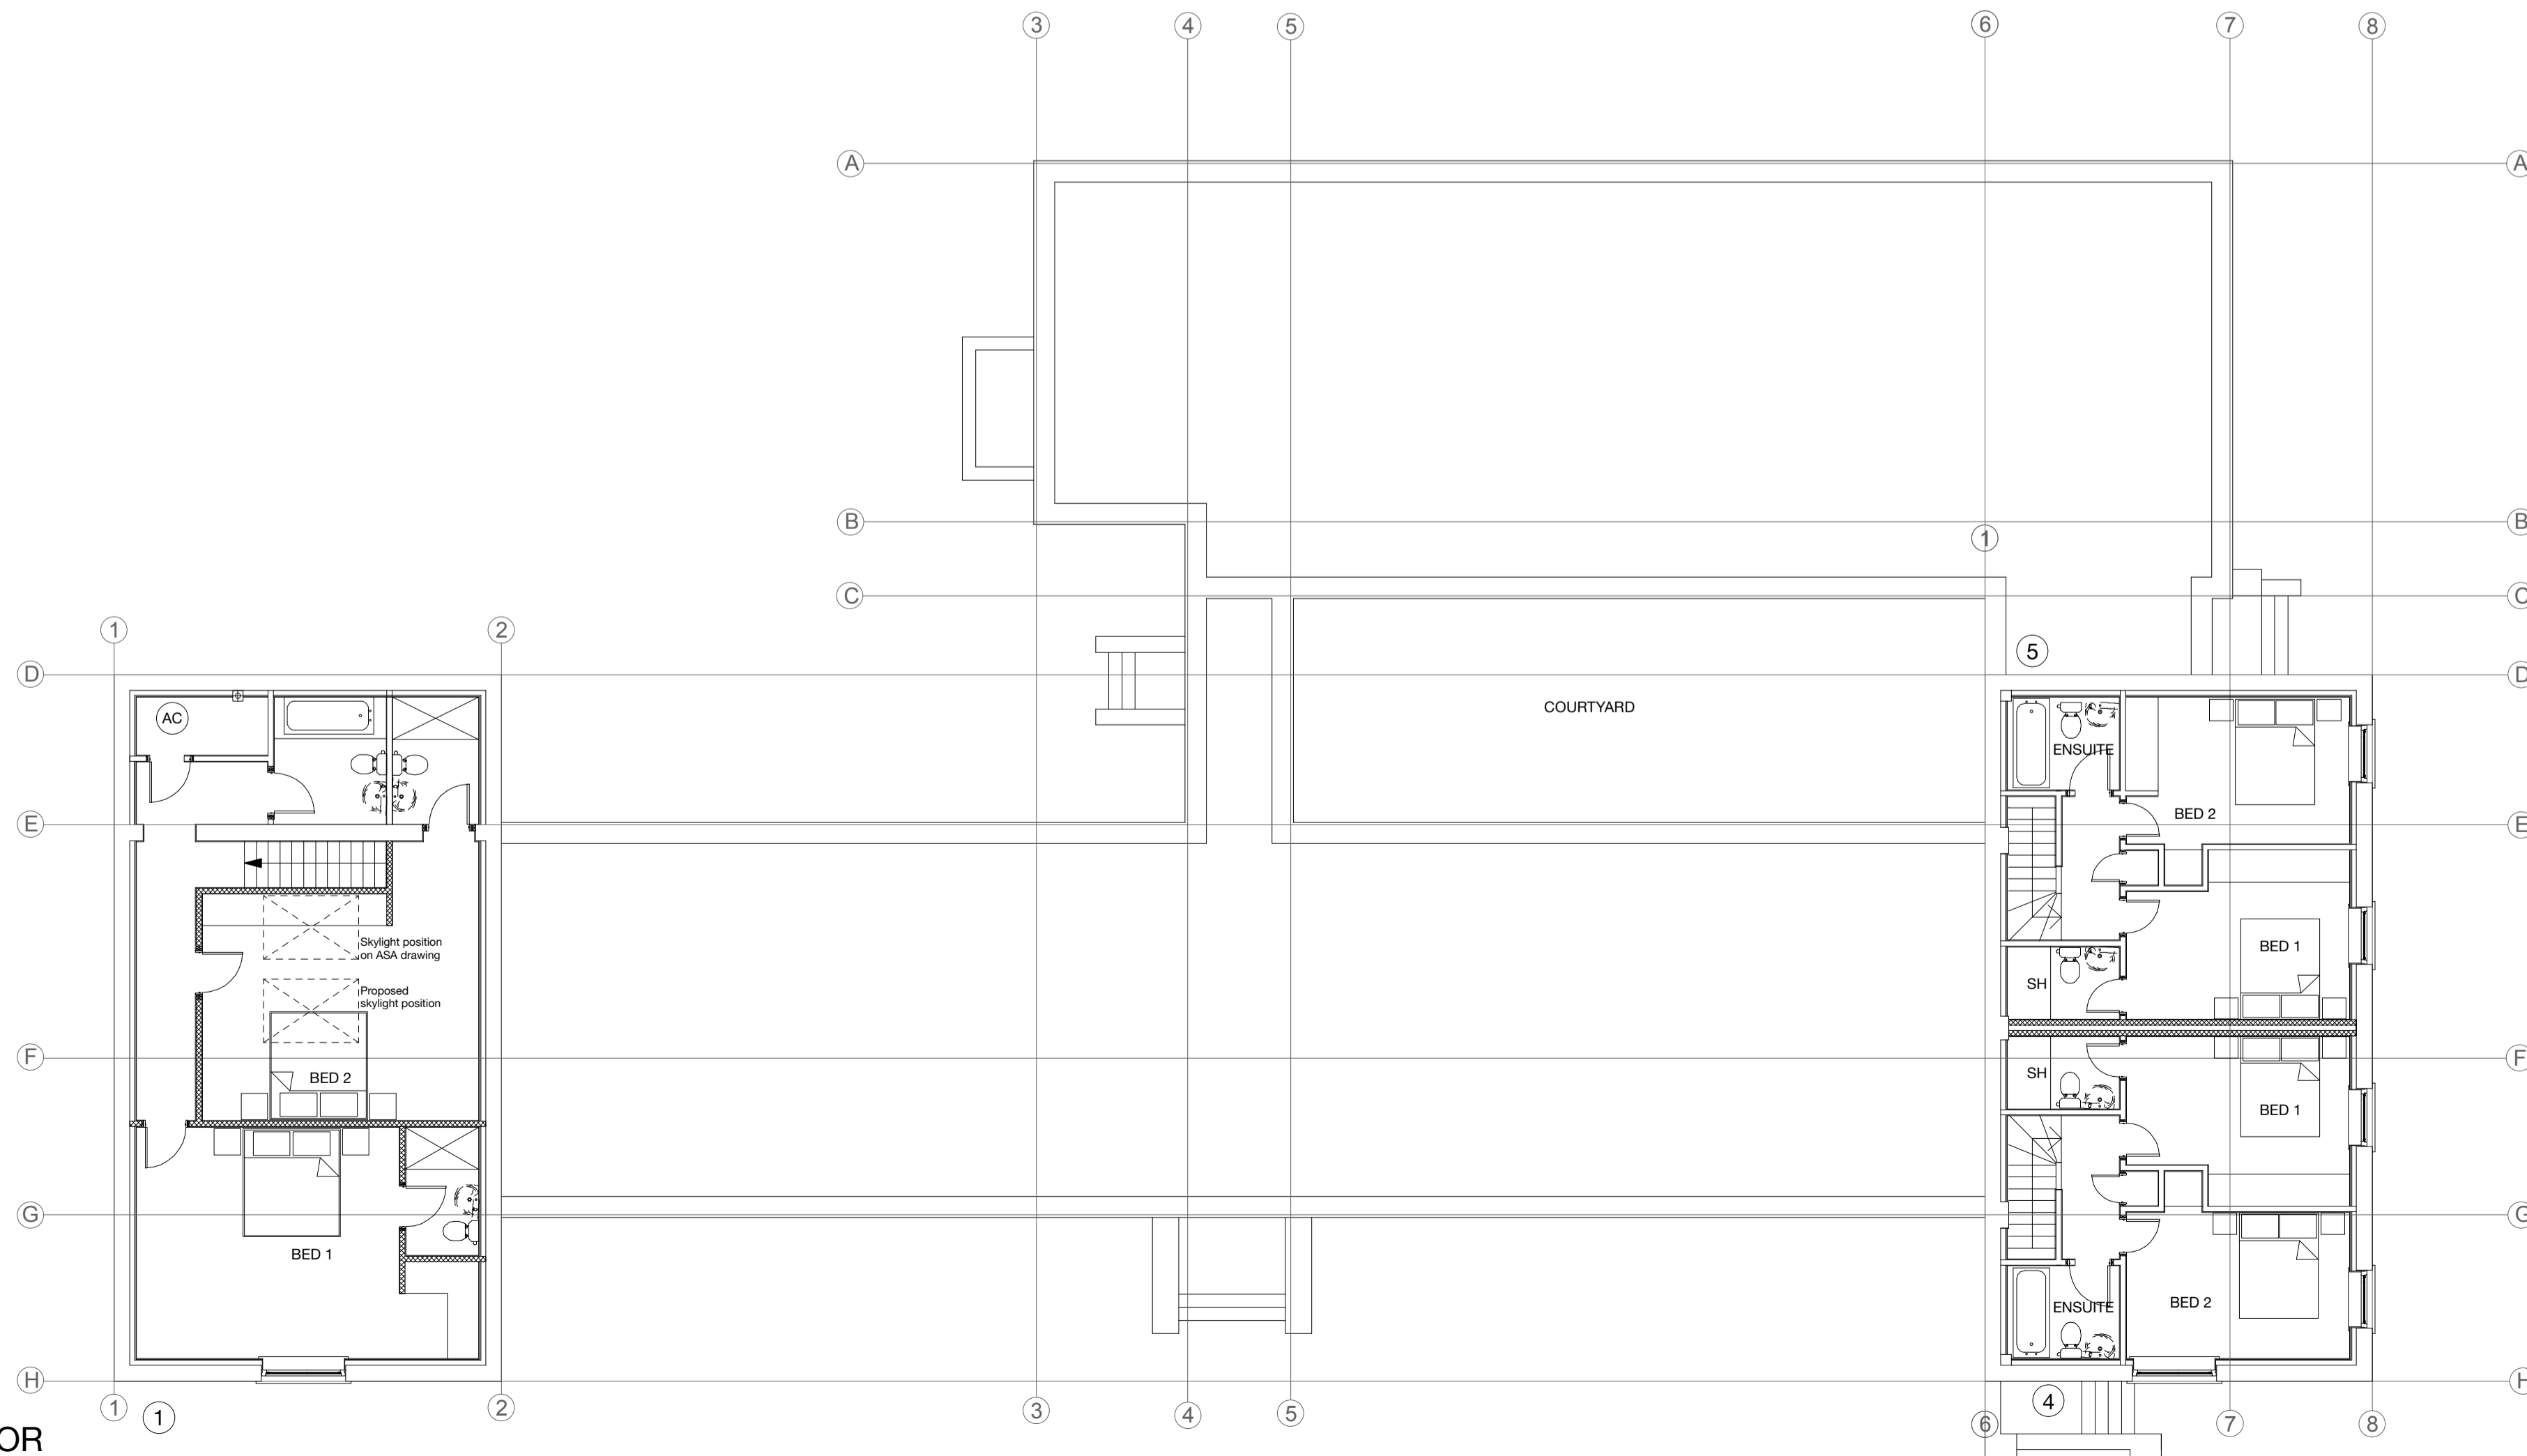

PLAN ON FIRST FLOOR

Notes:

THIS DRAWING IS TAKEN FROM THE ORIGINAL DRAWINGS: ASA510-05/101C; ASA510-05/104B AND ASA510-05/202C.

FOR ALL SERVICES REFER TO SPECIFICATIONS & DRAWINGS BY M. & E SERVICES CONSULTING ENGINEERS.

Do not scale from this drawing. If in doubt contact the architect.

Rev	Date	Detail



milton architects

2 Cedar House The Parade
 Marlborough Wiltshire SN8 1NY
 Telephone +44 (0) 1672 514354
 M: 07795 414675
 mail@miltonarchitects.co.uk

Project : RAF Yatesbury
 Juggler's Lane
 Yatesbury

Contents : Building 5
 GA Plan
 Ground and First Floor

Date : Sept 2008 Drawn by : DC

Scale : 1:100 @ A1 File ref :

Drawing : **817/05 / 03_001**